



- Legend**
- Site boundary
 - Existing retained vegetation
 - Proposed trees (standards & feathers)
 - Proposed planting
 - Proposed damp meadow
 - Proposed amenity grass

FOR SECTIONS REFER TO LUC DWGS
6643.01.102 - 106


A 08.12.15 First Issue		BT	HW	HW
Date	Issue Notes			

LUC 12th Floor, Colston Tower,
Bristol, BS1 4XE
T: 0117 929 1997
F: 0117 929 1998
bristol@landuse.co.uk
www.landuse.co.uk

Project
ACE PLANT LTD
OLD STRATFORD
Client
ACE PLANT LTD
Title
SITE PLAN

Scale 1:1000@A3	Status INFORMATION	
Job No. 6643	Drawing No. 01.100	Issue A

No not scale from this drawing
© Drawing & Design Copyright of LUC

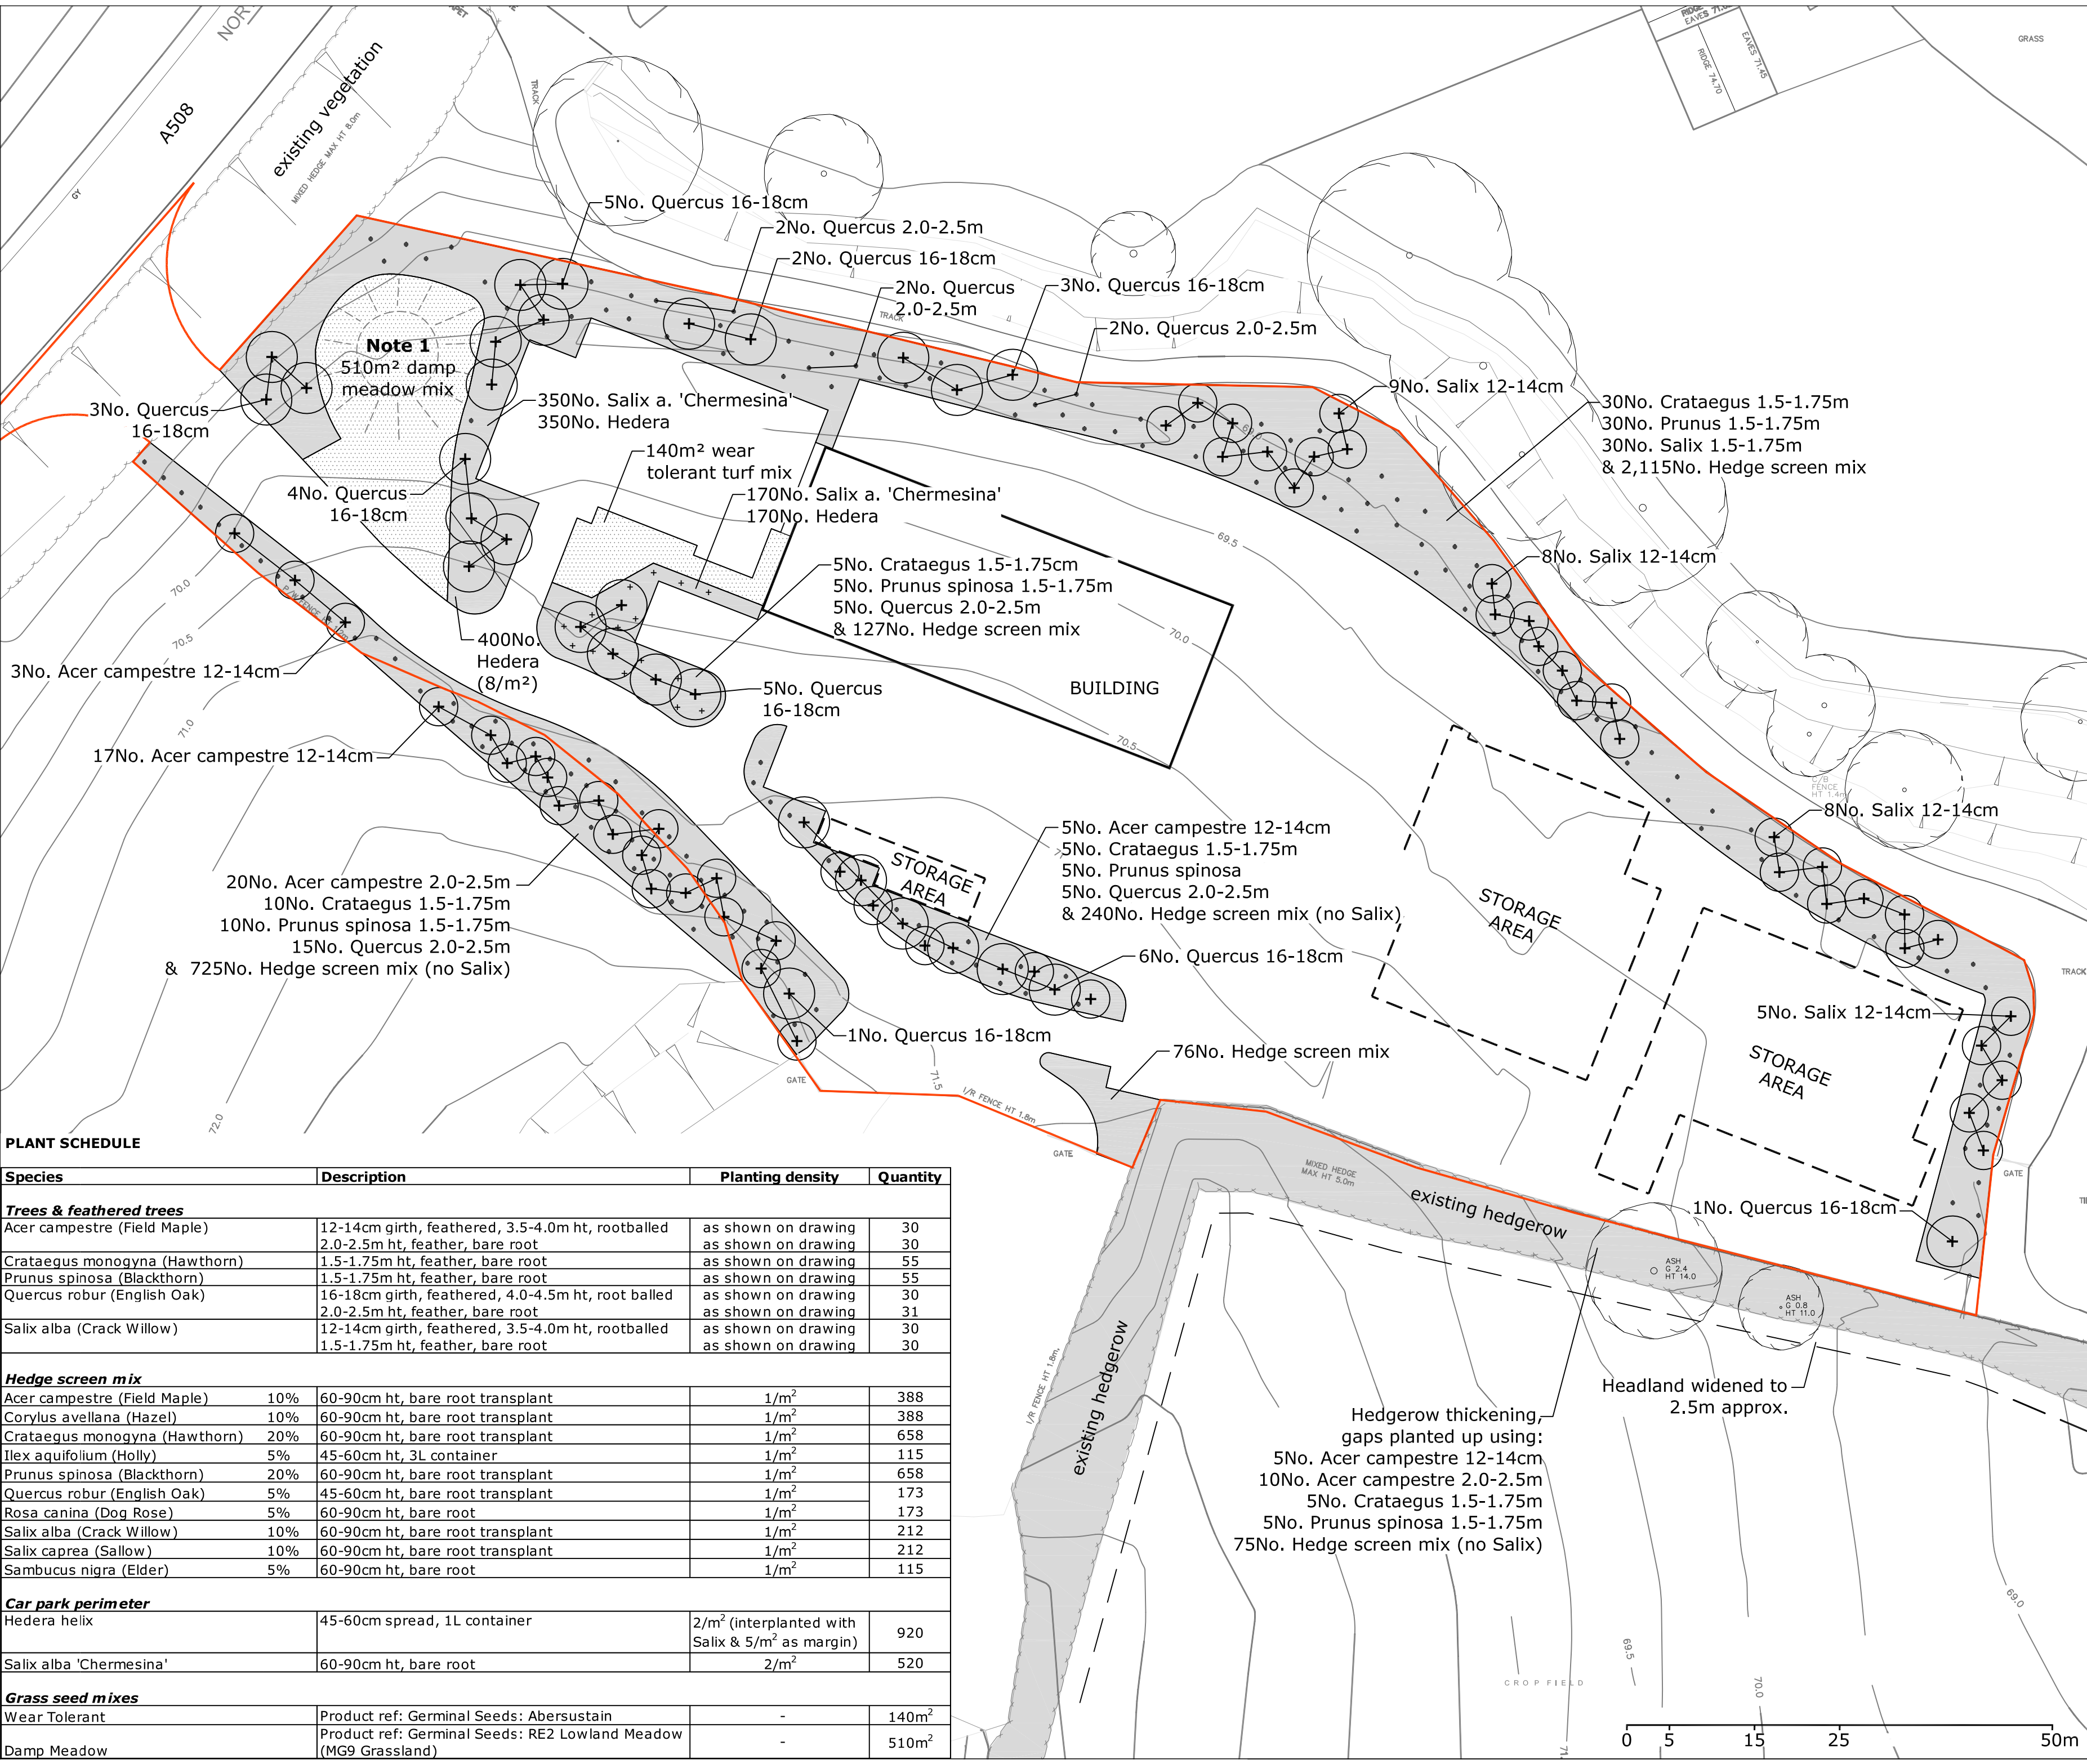

Legend

- Site boundary
- Planted area
- Seeded/ turfed area
- Quercus robur 16-18cm
- Acer campestre 12-14cm
Salix alba 12-14cm
- Acer campestre 2.0-2.5m ht feather
Quercus robur 2.0-2.5m ht feather
Crataegus monogyna 1.5-1.75m ht feather
Prunus spinosa 1.5-1.75m ht feather
Salix alba 1.5-1.75m ht feather
- Existing retained vegetation

Notes

- Pond/ damp habitat: 0.75m deep depression with 1:3 graded sides. Puddle clay with subsoil cover 250mm deep. Sown with damp meadow mix and managed to favour natural colonisation.
- Spiral rabbit guards to all feathers and standard trees. 900mm tree shelters and cane to all forestry transplants.
- All other plant specs to original 2015 application.

PLANT SCHEDULE

Species	Description	Planting density	Quantity
Trees & feathered trees			
Acer campestre (Field Maple)	12-14cm girth, feathered, 3.5-4.0m ht, rootballed	as shown on drawing	30
	2.0-2.5m ht, feather, bare root	as shown on drawing	30
Crataegus monogyna (Hawthorn)	1.5-1.75m ht, feather, bare root	as shown on drawing	55
Prunus spinosa (Blackthorn)	1.5-1.75m ht, feather, bare root	as shown on drawing	55
Quercus robur (English Oak)	16-18cm girth, feathered, 4.0-4.5m ht, root balled	as shown on drawing	30
	2.0-2.5m ht, feather, bare root	as shown on drawing	31
Salix alba (Crack Willow)	12-14cm girth, feathered, 3.5-4.0m ht, rootballed	as shown on drawing	30
	1.5-1.75m ht, feather, bare root	as shown on drawing	30
Hedge screen mix			
Acer campestre (Field Maple)	10%	60-90cm ht, bare root transplant	1/m ²
Corylus avellana (Hazel)	10%	60-90cm ht, bare root transplant	1/m ²
Crataegus monogyna (Hawthorn)	20%	60-90cm ht, bare root transplant	1/m ²
Ilex aquifolium (Holly)	5%	45-60cm ht, 3L container	1/m ²
Prunus spinosa (Blackthorn)	20%	60-90cm ht, bare root transplant	1/m ²
Quercus robur (English Oak)	5%	45-60cm ht, bare root transplant	1/m ²
Rosa canina (Dog Rose)	5%	60-90cm ht, bare root	1/m ²
Salix alba (Crack Willow)	10%	60-90cm ht, bare root transplant	1/m ²
Salix caprea (Sallow)	10%	60-90cm ht, bare root transplant	1/m ²
Sambucus nigra (Elder)	5%	60-90cm ht, bare root	1/m ²
Car park perimeter			
Hedera helix	45-60cm spread, 1L container	2/m ² (interplanted with Salix & 5/m ² as margin)	920
Salix alba 'Chermesina'	60-90cm ht, bare root	2/m ²	520
Grass seed mixes			
Wear Tolerant	Product ref: Germinal Seeds: Abersustain	-	140m ²
Damp Meadow	Product ref: Germinal Seeds: RE2 Lowland Meadow (MG9 Grassland)	-	510m ²

LUC

12th Floor, Colston Tower,
Bristol, BS1 4XE
T: 0117 929 1997
F: 0117 929 1998
bristol@landuse.co.uk
www.landuse.co.uk

Project

ACE PLANT LTD
OLD STRATFORD

Client

ACE PLANT LTD

Title

SOFT LANDSCAPE PROPOSALS

Scale

1:1000@A4

Status

INFORMATION

Job No.

6643


Drawing No.

01.101


Issue

A

Do not scale from this drawing
© Drawing & Design Copyright of LUC

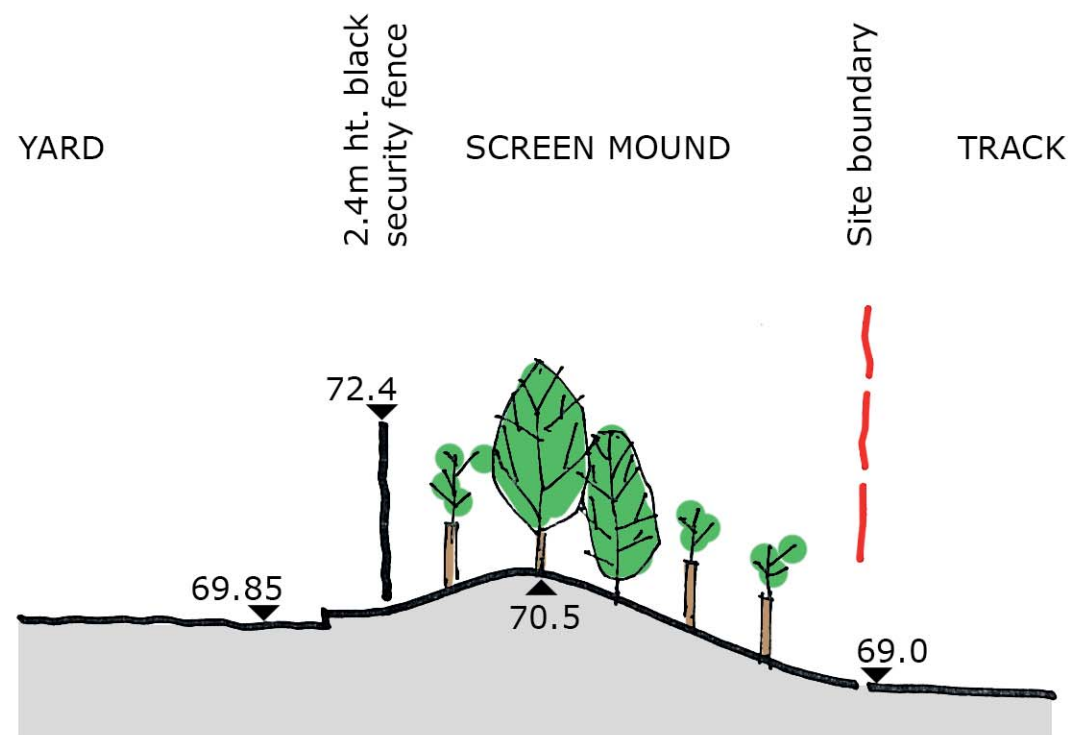


SECTION A-A

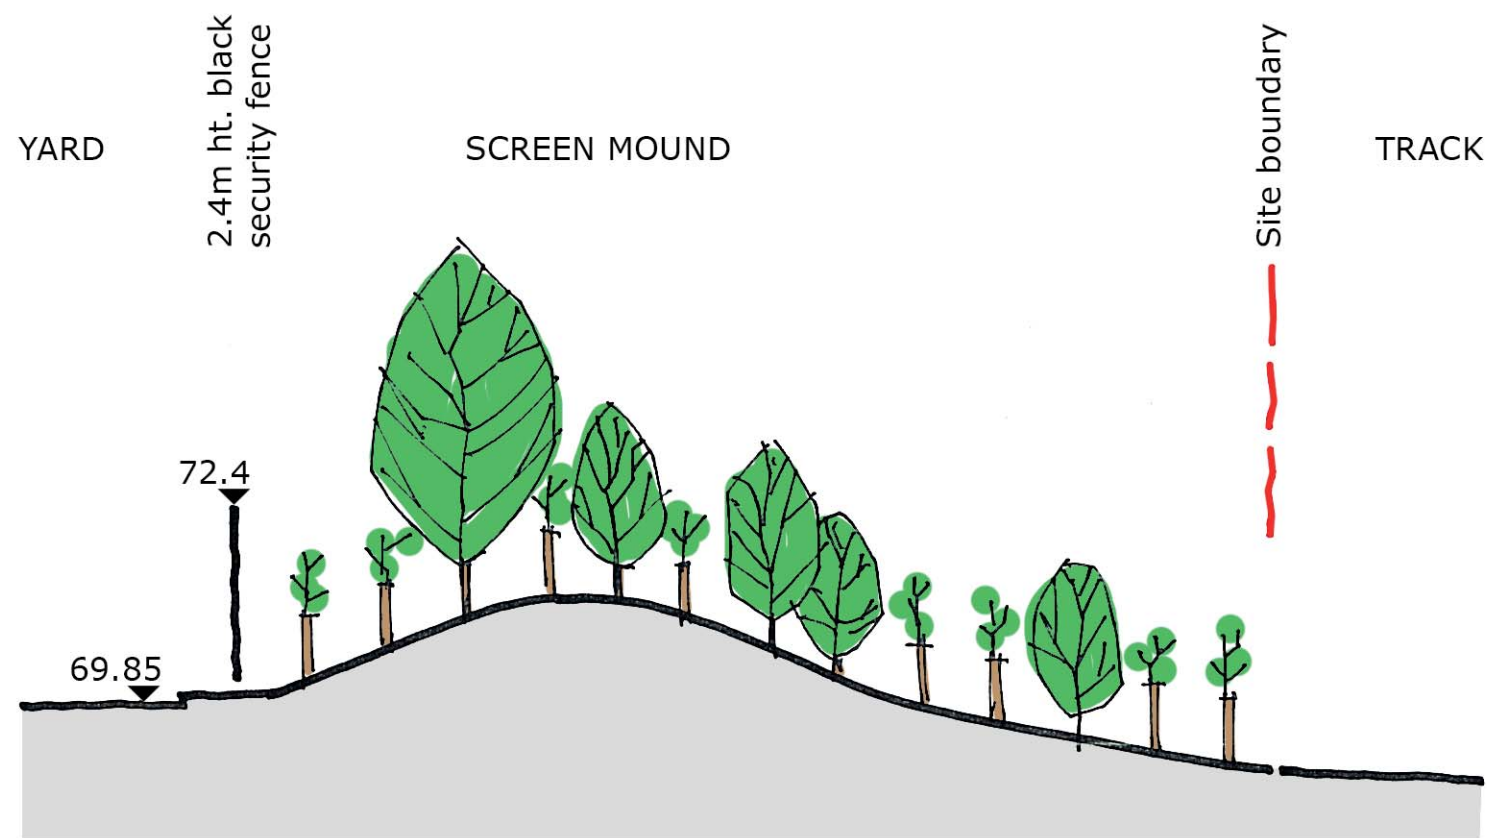

SECTION B-B

0 1 2 3 4 5m

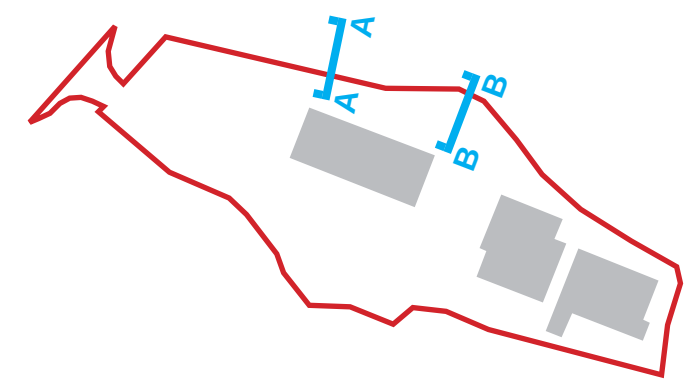


LOCATION PLAN

ACE PLANT LTD
OLD STRATFORD


SECTION THROUGH SITE BOUNDARY
A-A & B-B

1:100@A3 / 17.12.15

6643.01.102

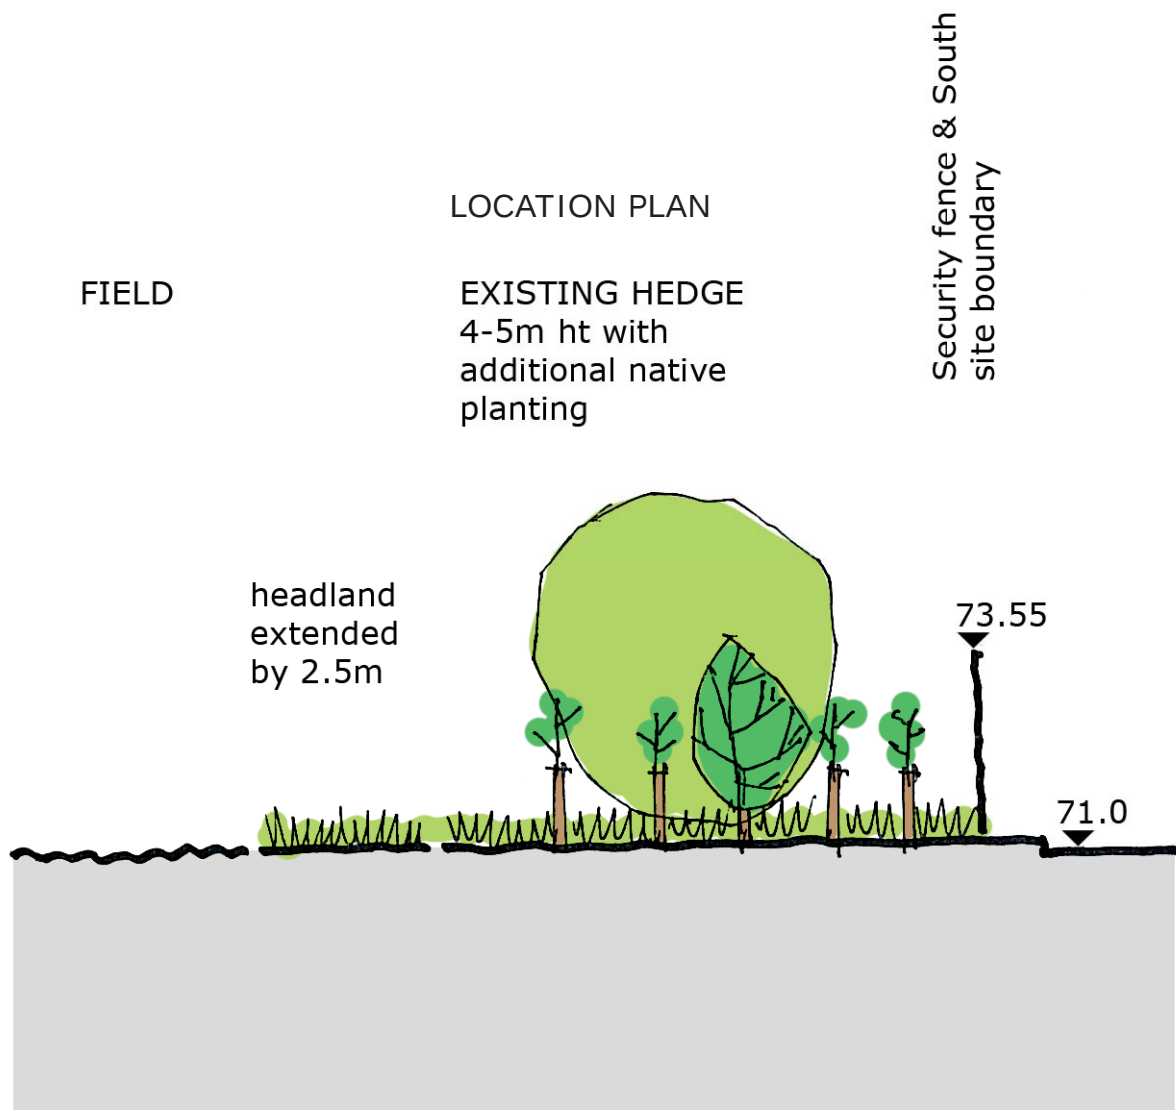

SECTION C-C (South)

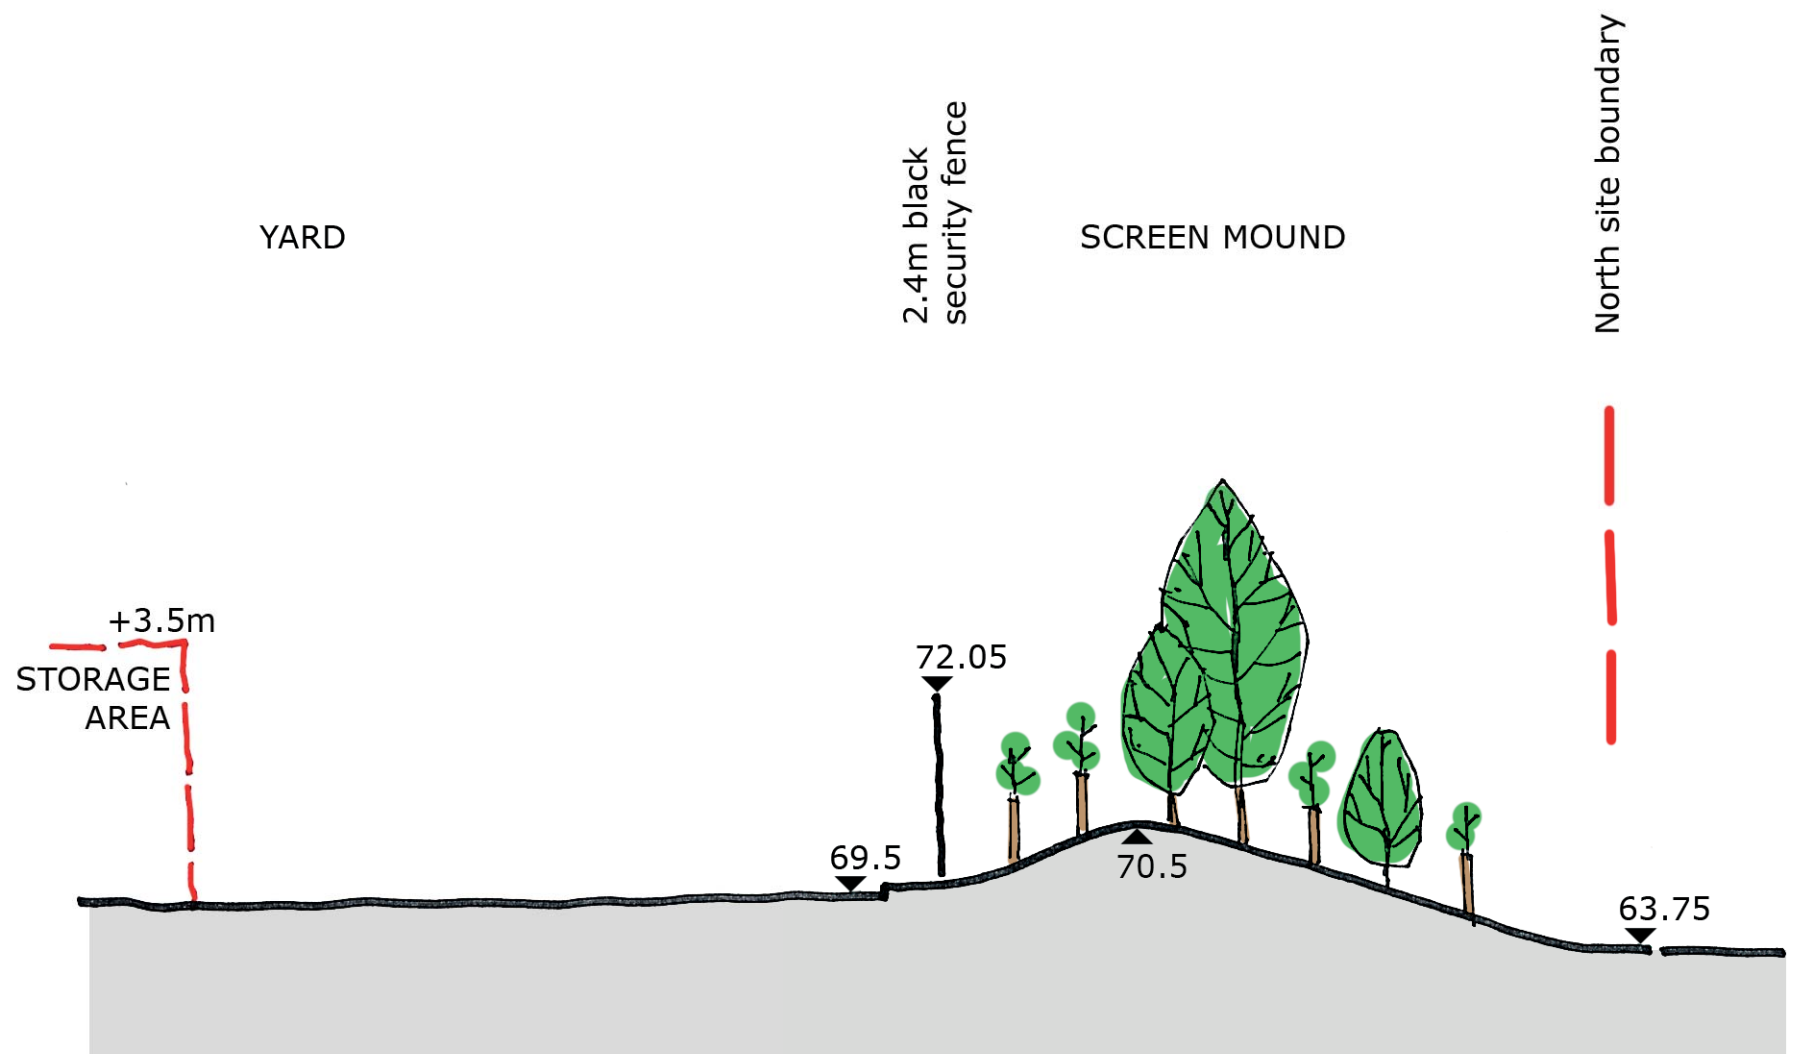

SECTION C-C (North)


0 1 2 3 4 5m




ACE PLANT LTD
OLD STRATFORD

SECTION THROUGH SITE BOUNDARY
C-C

1:100@A3 / 17.12.15

6643.01.103

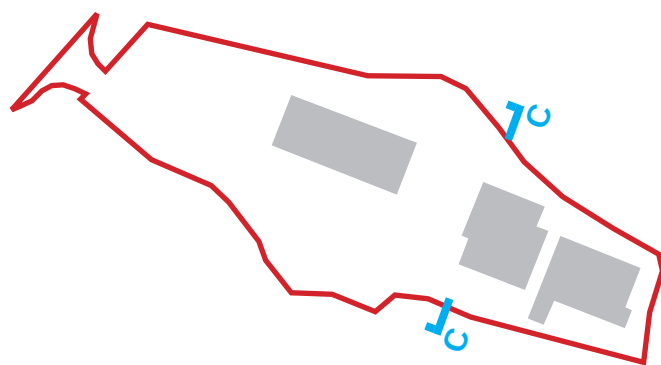

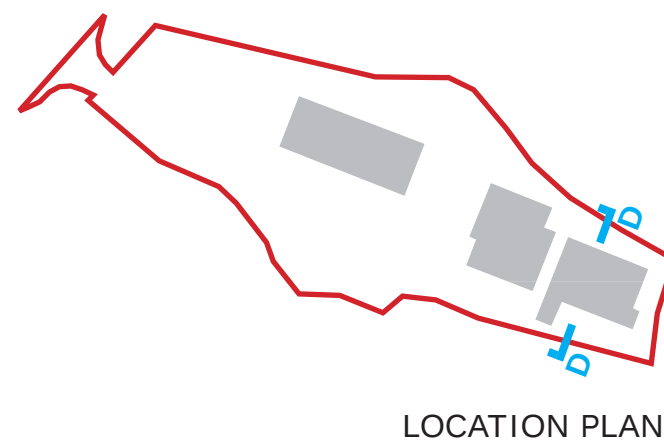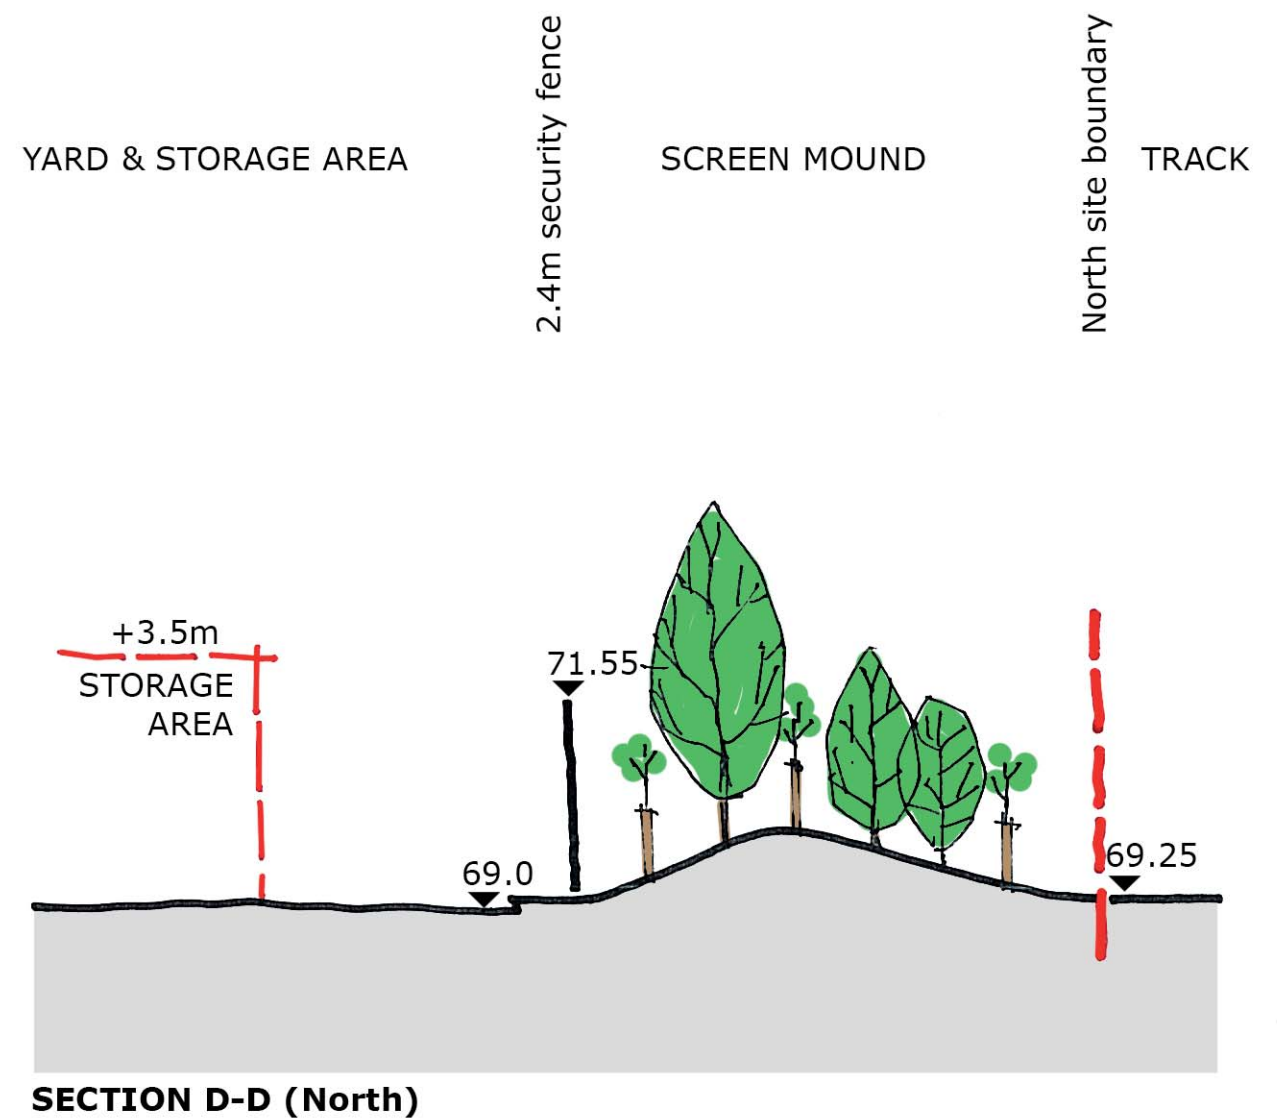
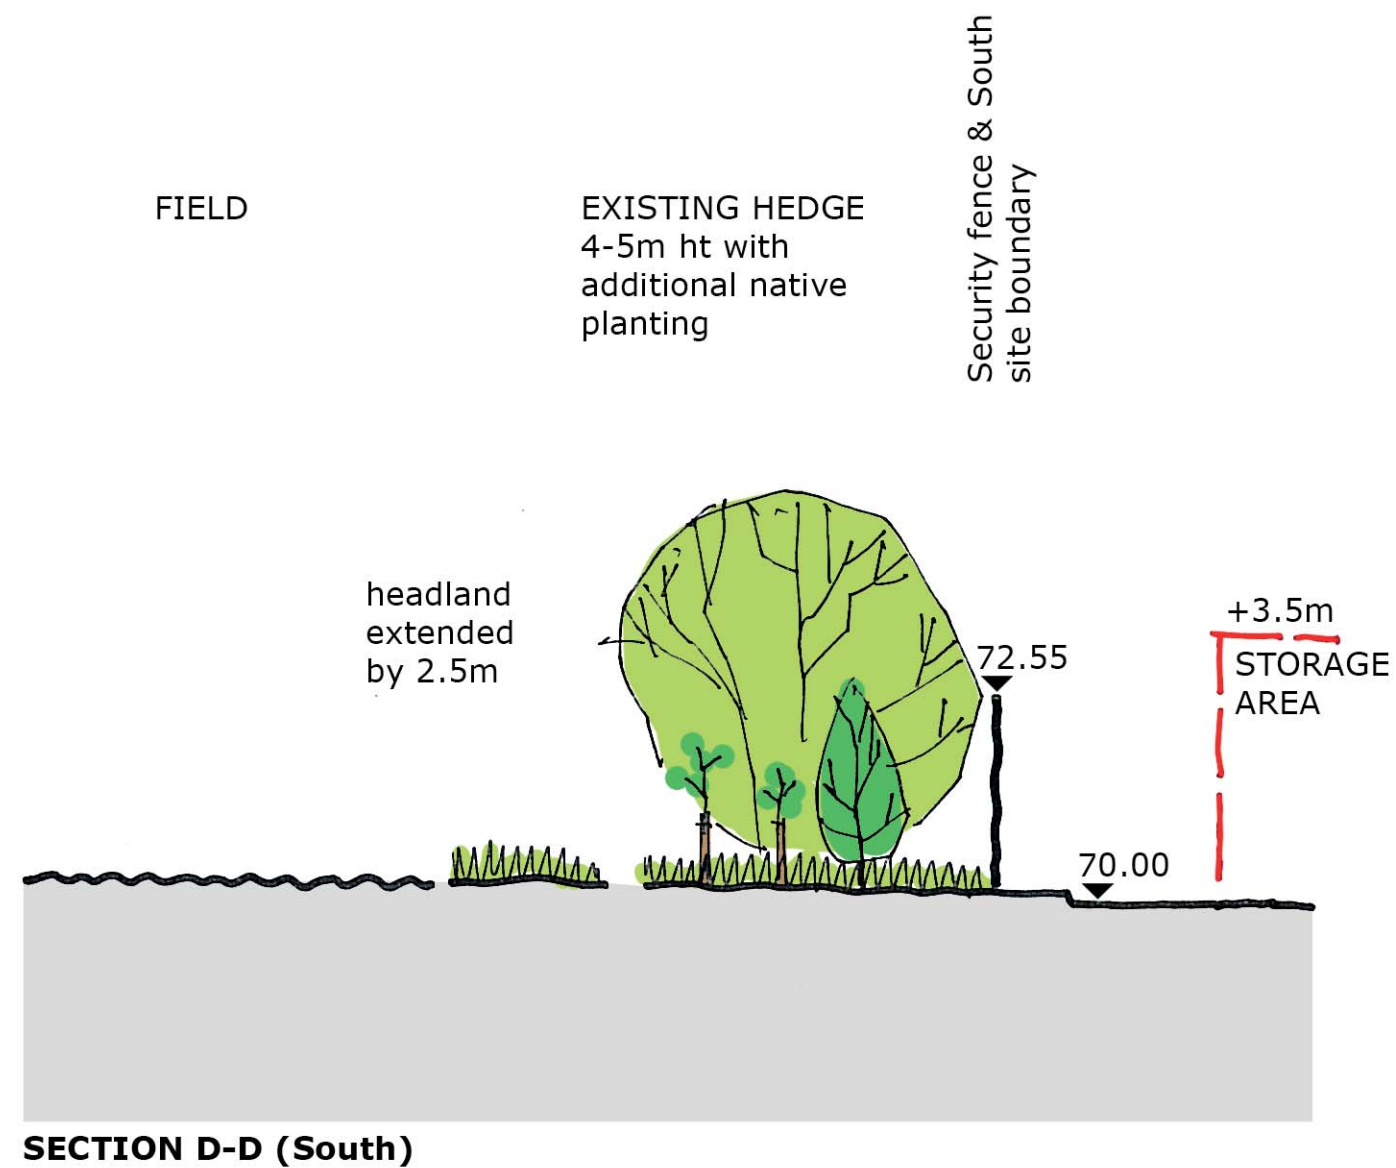


ACE PLANT LTD
OLD STRATFORD

SECTION THROUGH SITE BOUNDARY
D-D

1:100@A3 / 17.12.15

6643.01.104

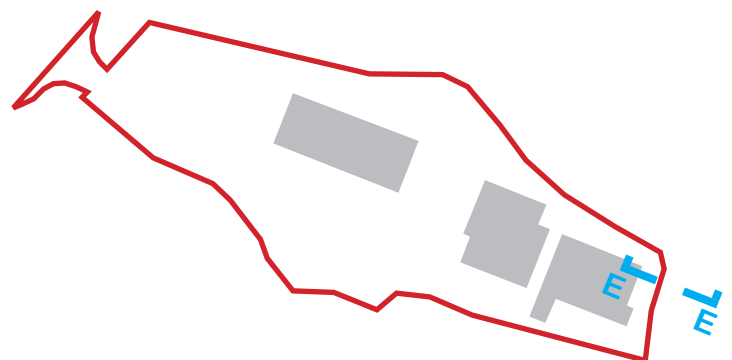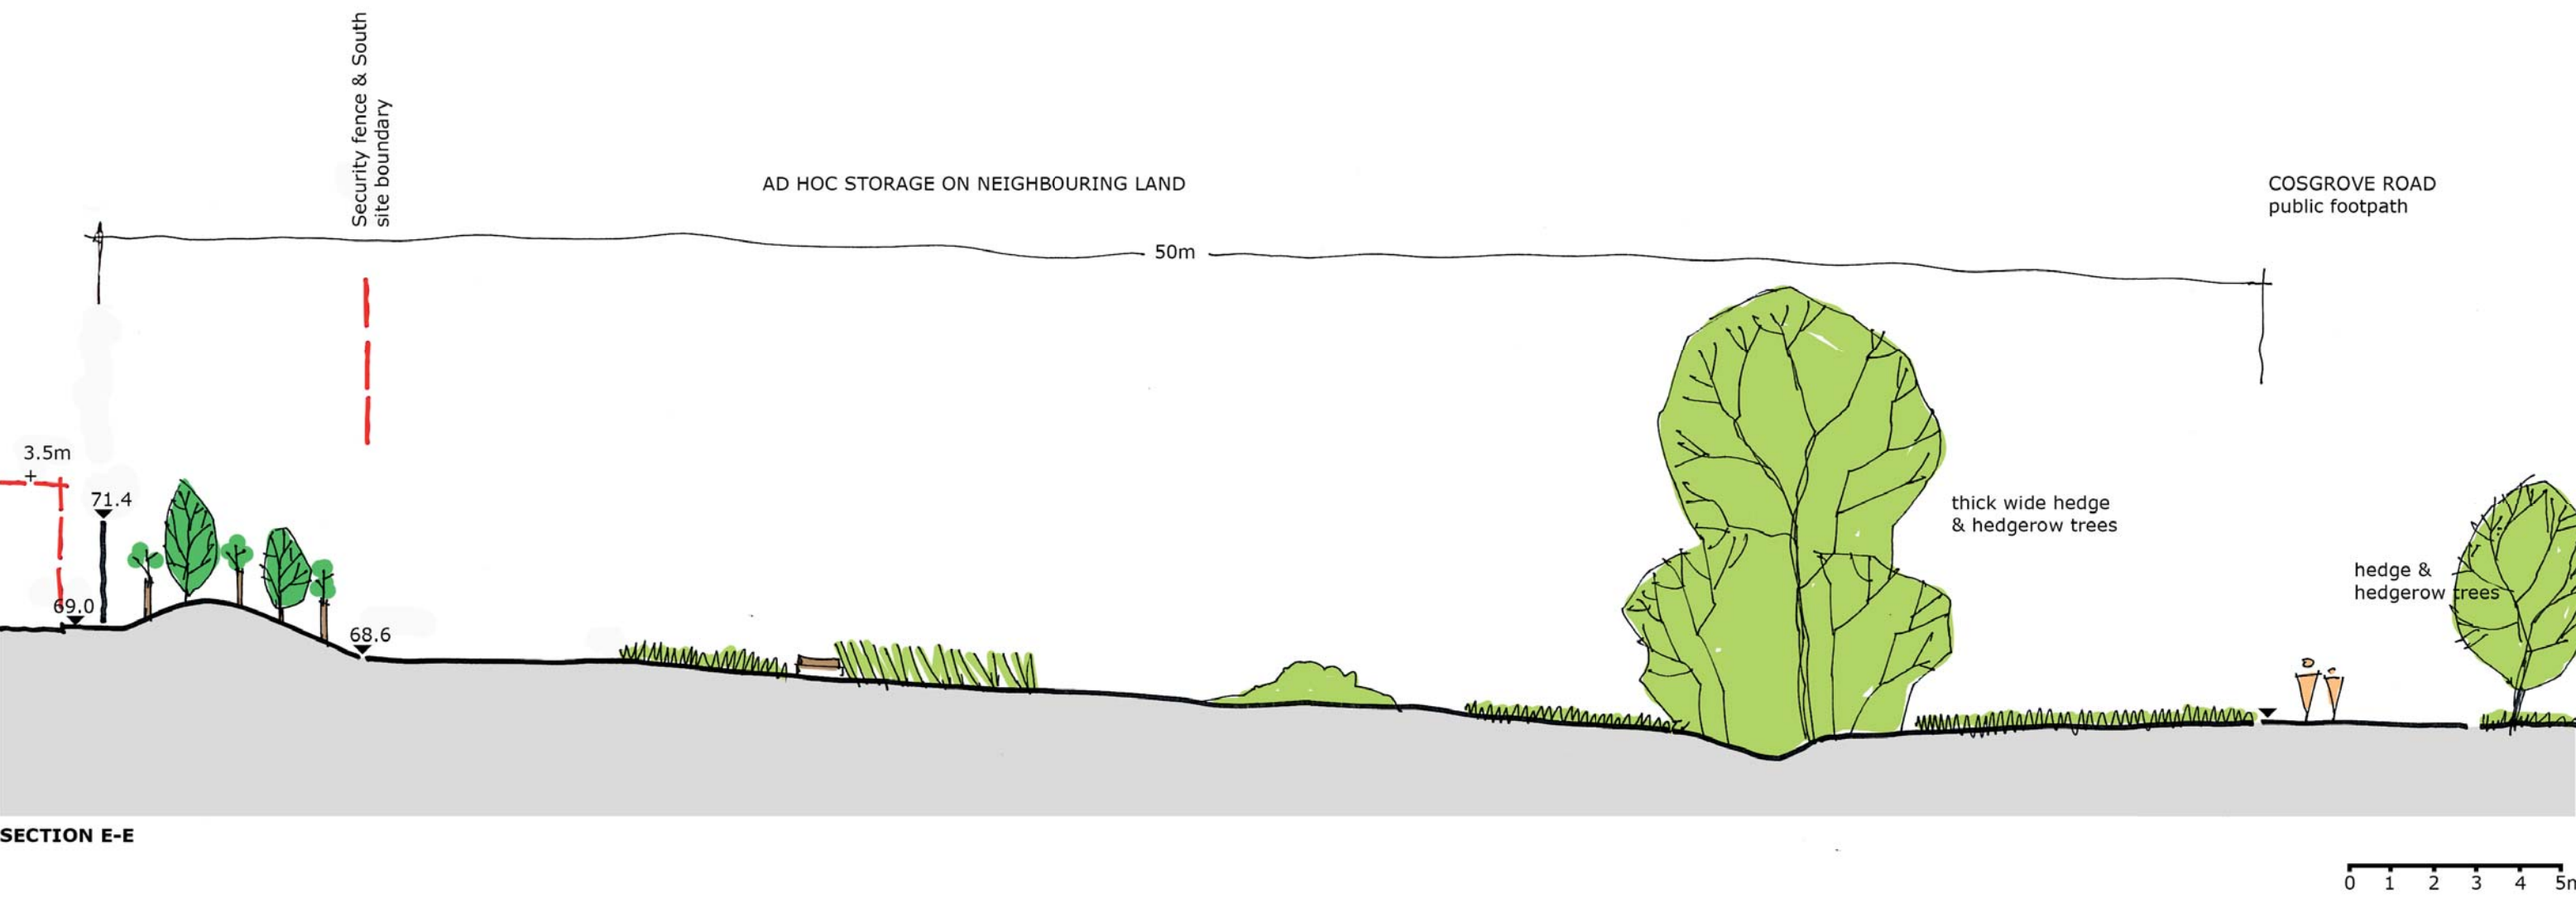

LOCATION PLAN


ACE PLANT LTD
OLD STRATFORD

SECTION THROUGH SITE BOUNDARY
E-E

1:100@A2 / 17.12.15


6643.01.105



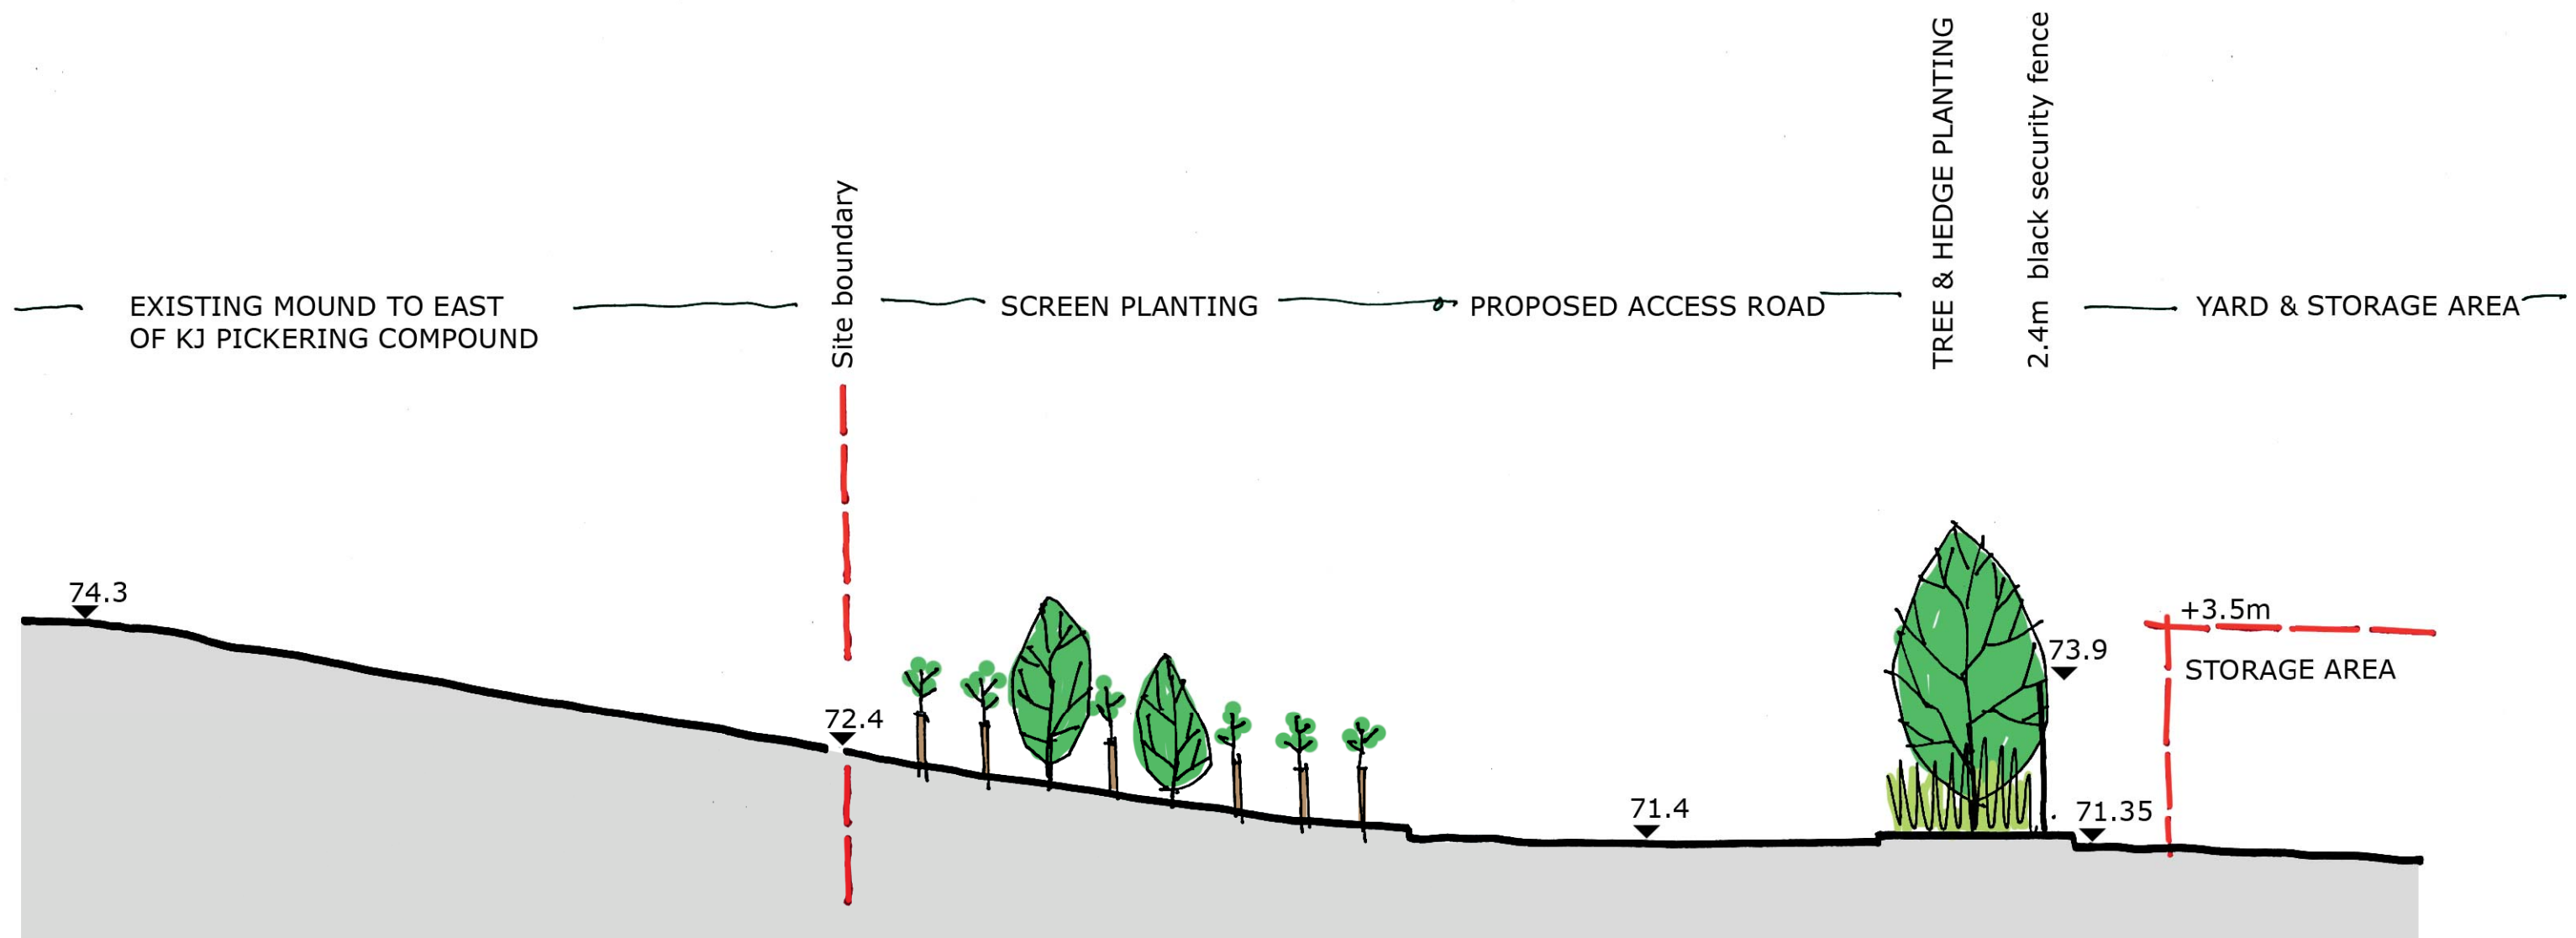

SECTION F-F

0 1 2 3 4 5m

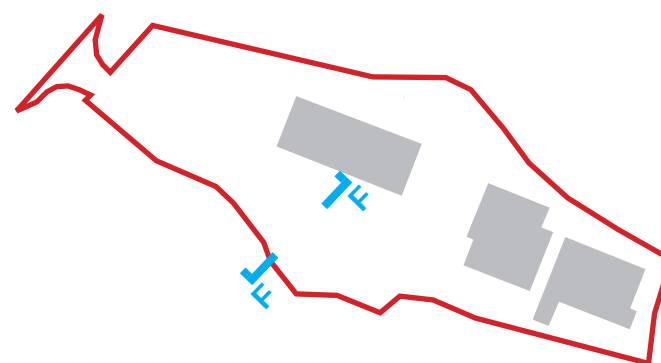

LOCATION PLAN

ACE PLANT LTD
OLD STRATFORD

SECTION THROUGH SITE BOUNDARY
F-F

1:100@A2 / 17.12.15

6643.01.106