



GROUND FLOOR PLAN




FIRST FLOOR PLAN

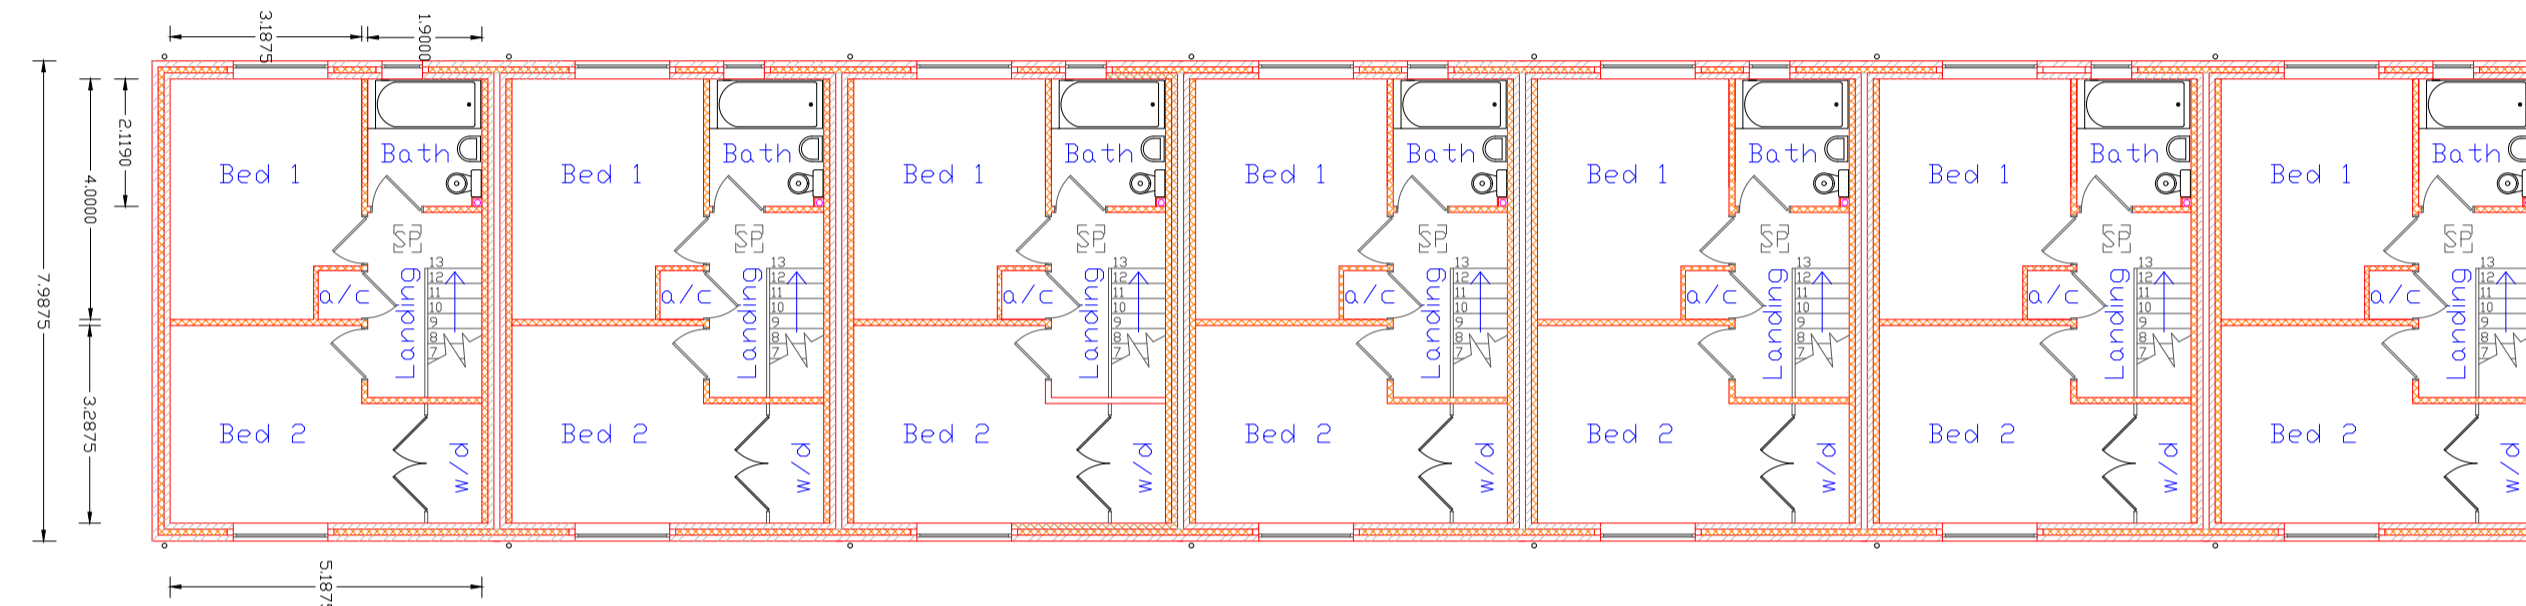


FRONT (NORTH-EAST) ELEVATION

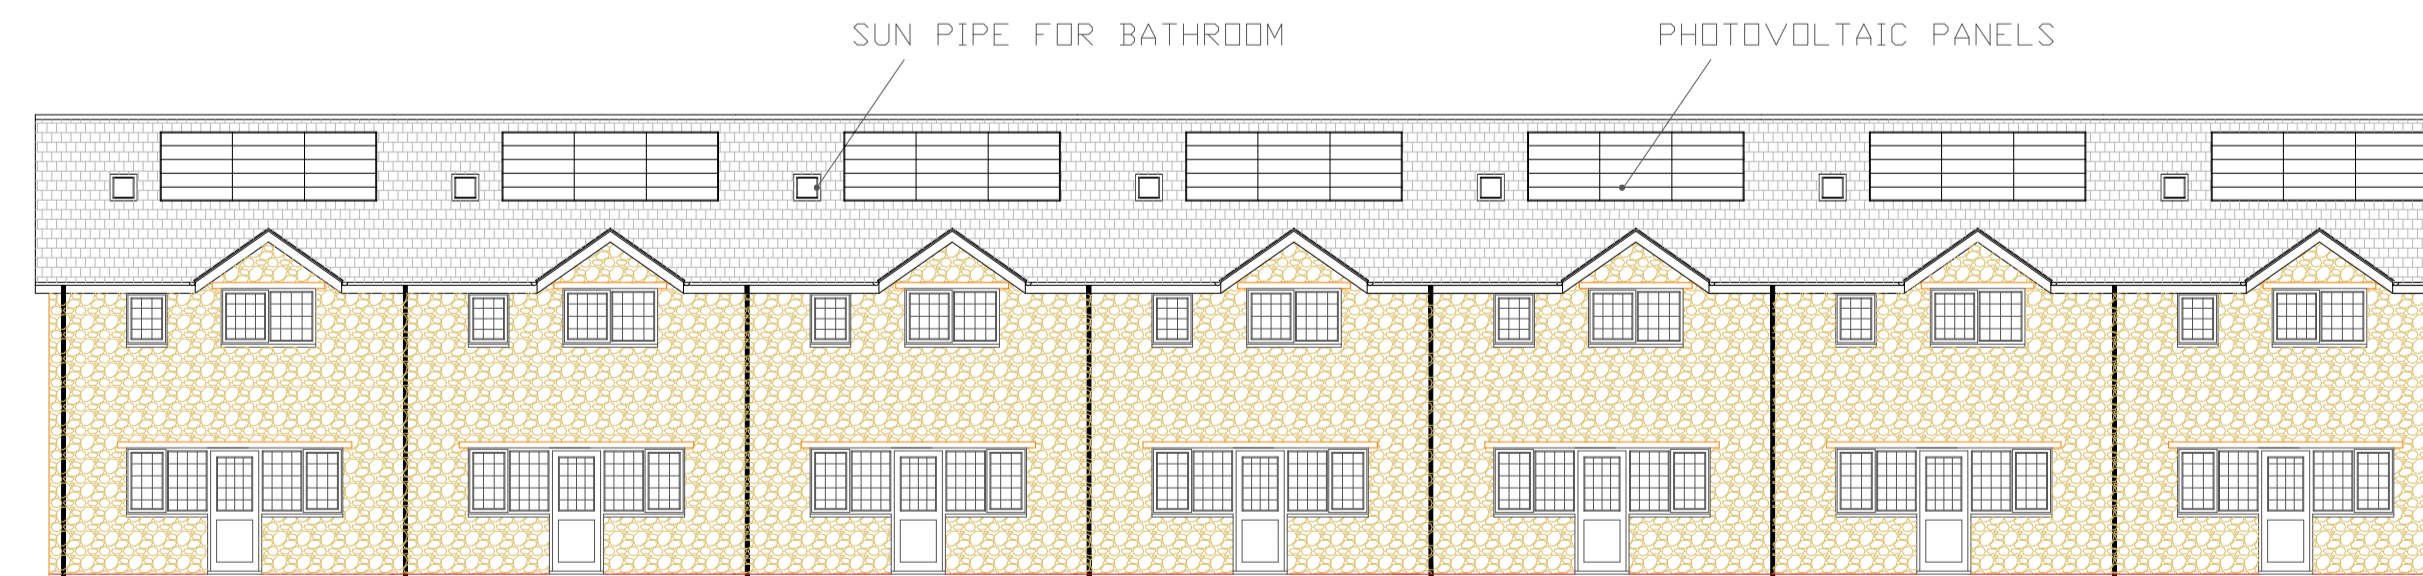

REAR (SOUTH-WEST) ELEVATION

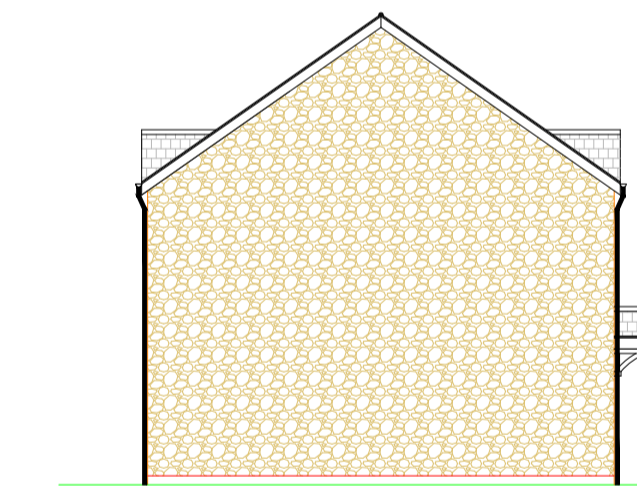

SIDE (SOUTH-WEST) ELEVATION

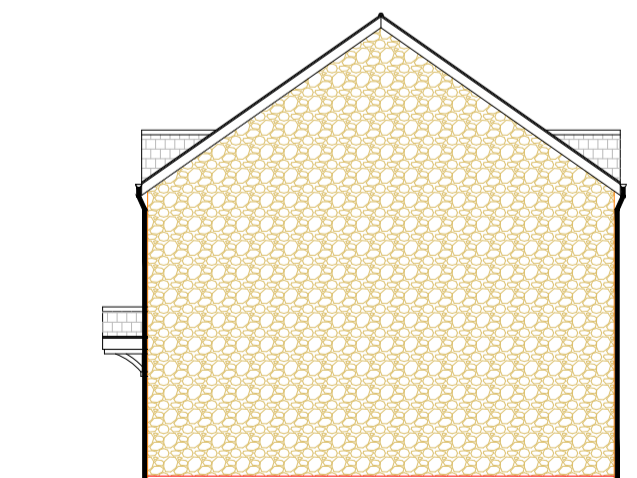


SIDE (NORTH-WEST) ELEVATION

WALLS
EXTERNAL WALLS IN COTSWOLD STONE
BLOCKS ABOVE DPC. BELOW DPC IN
SEMI-ENGINEERING BRICKWORK.

ROOFS
ROOF COVERINGS IN SLATE COLOUR PLAIN
CLAY TILES.

JOINERY
EXTERNAL JOINERY IN WHITE FINISH.

Revisions

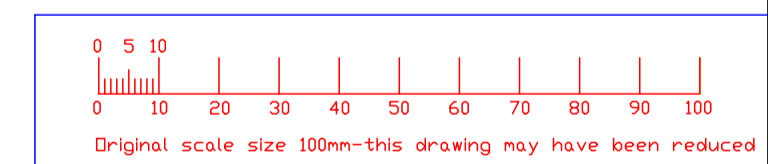

Client	VICARAGE NURSERIES LTD.
Project	7 WORKERS DWELLINGS AT VICARAGE NURSERIES, WESTON RD., BRETFTON, WORCS., WR11 7HW
Title	PLANS AND ELEVATIONS

Drawn by	RLS	Date	APRIL 2020
Scale	1:100 @ A1 PLOT	Checked by	

RLS
R.L.S.
Associates

54 Dunley Road
Arey Kings
Stourport on Severn
Worcestershire
DY13 9AX
Tel: 01299 513142
07721 397494

Copyright ©

R L S Associates is a trading name of Roy L Smith	
Drawing Number	4610 / 01
Rev.	