



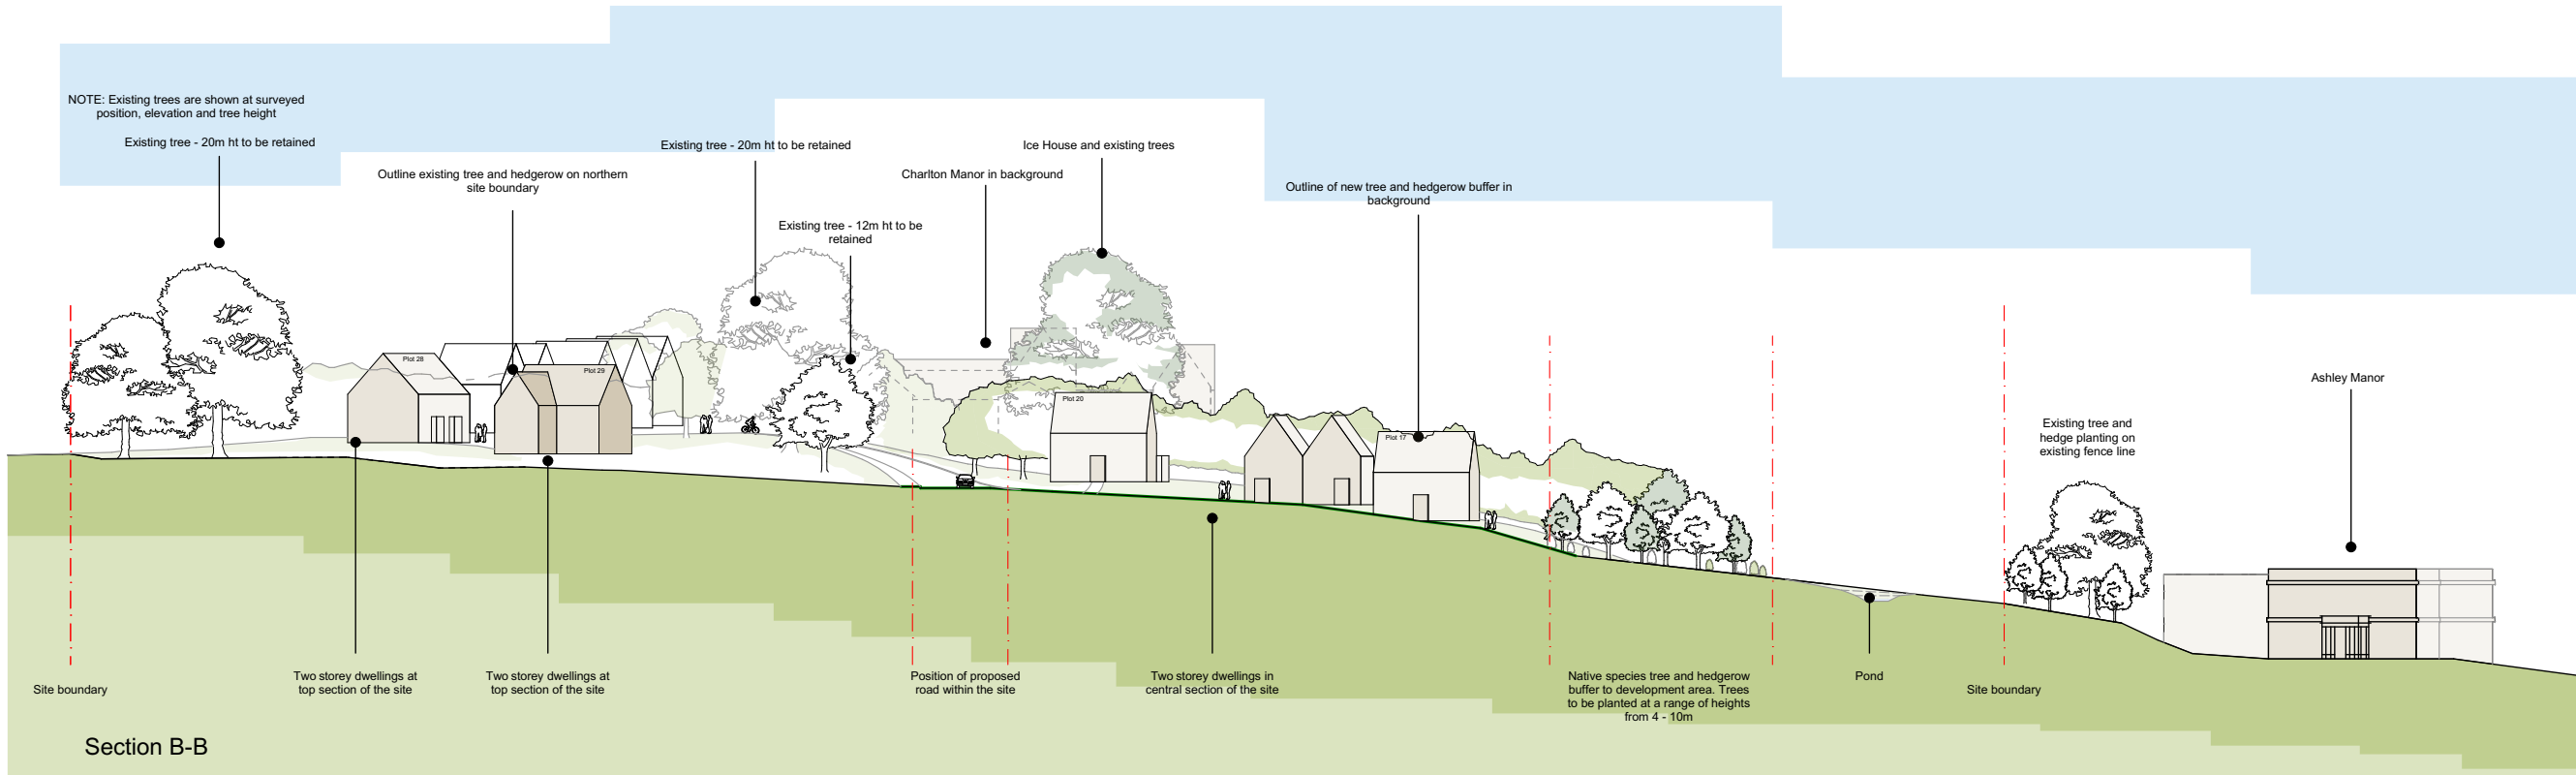

Site Plan - 1:750 at A1

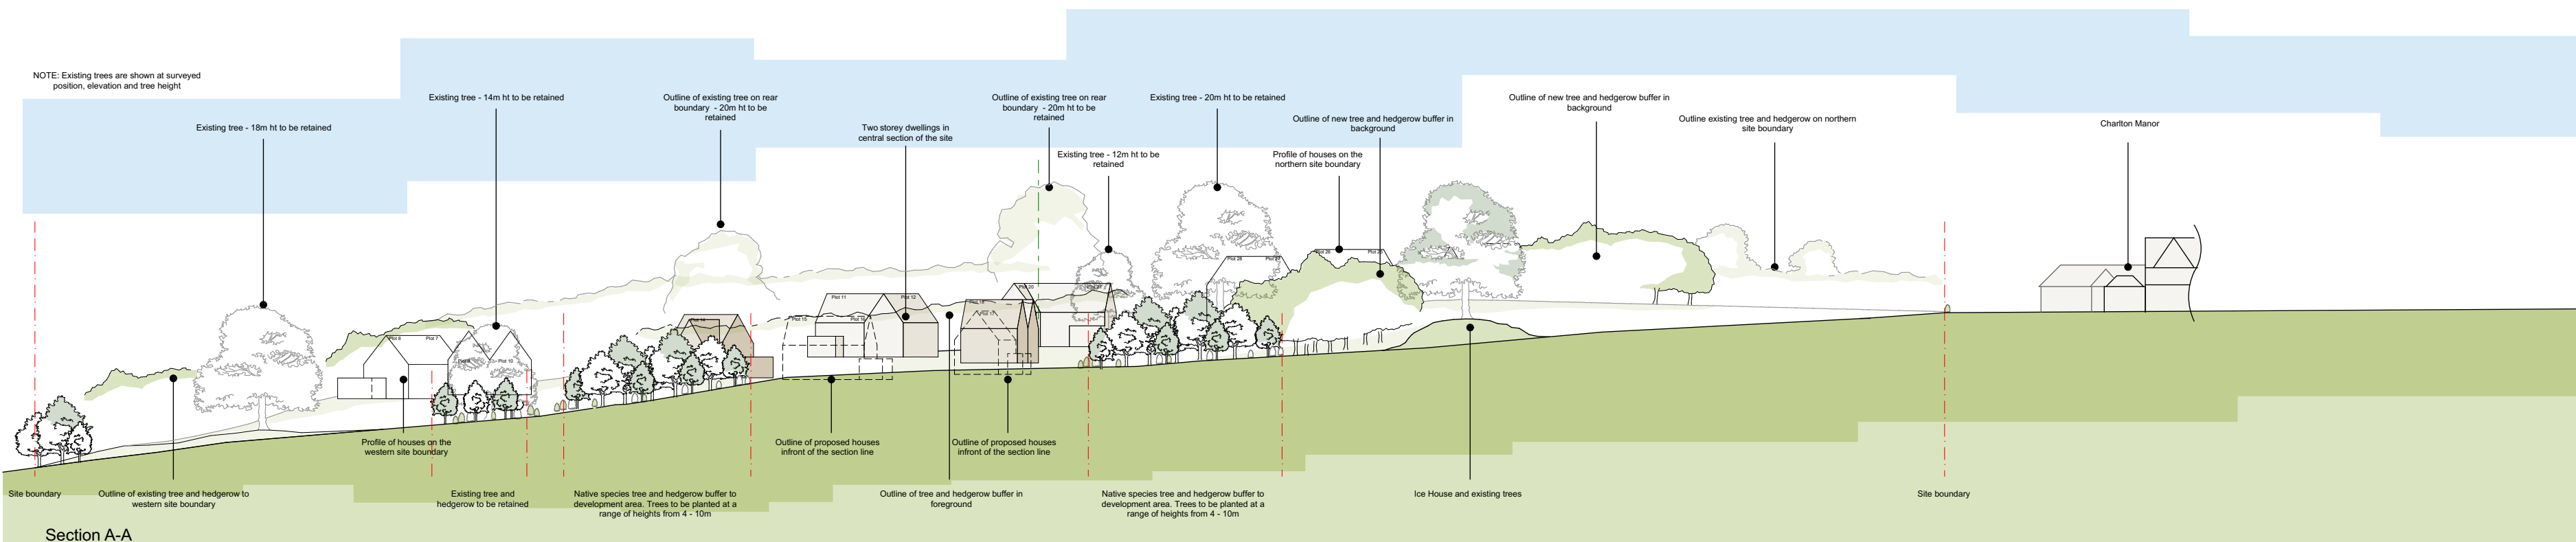

coombes : everitt architects limited
Unit No.1, The Old Dairy
Rushley Lane
Winchcombe
Gloucestershire
GL54 5JE
t: 01242 807727 f: 0845 5575833
e: info@ce-architects.co.uk
www.ce-architects.co.uk

- ☐ Preliminary
- ☐ Feasibility
- ☐ Planning
- ☐ Building Regulations
- ☐ Tender
- ☐ Construction issue
- ☐ As Built



1. This drawing and content is copyright © of coombes : everitt architects limited and should not be copied without their prior written consent.
2. Do not scale drawing. all dimensions to be checked on site prior to construction and any discrepancies reported to contract administrator.
3. Do not use this drawing for setting out unless drawing specifically indicates setting out points.
4. Engineering information is indicative only and should be taken from structural engineers design.
Rev A - Layout ammended to reflect LA Affordable housing needs - May 2020

Drawing title: Plan and Site Section
Client: William Morrison (Cheltenham) Ltd & The Trustees of the Carmelite Charitable Trust
Drawn by: AH Checked: JE
Project No: 16.20.034

Project: Land off Oakhurst Rise, Charlton Kings, Cheltenham
Scale: 1:750 @ A1
Date: April 2020
Project / Drawing No: PL010 Rev A