


Land off Oakhurst Rise,
Charlton Kings,
Cheltenham

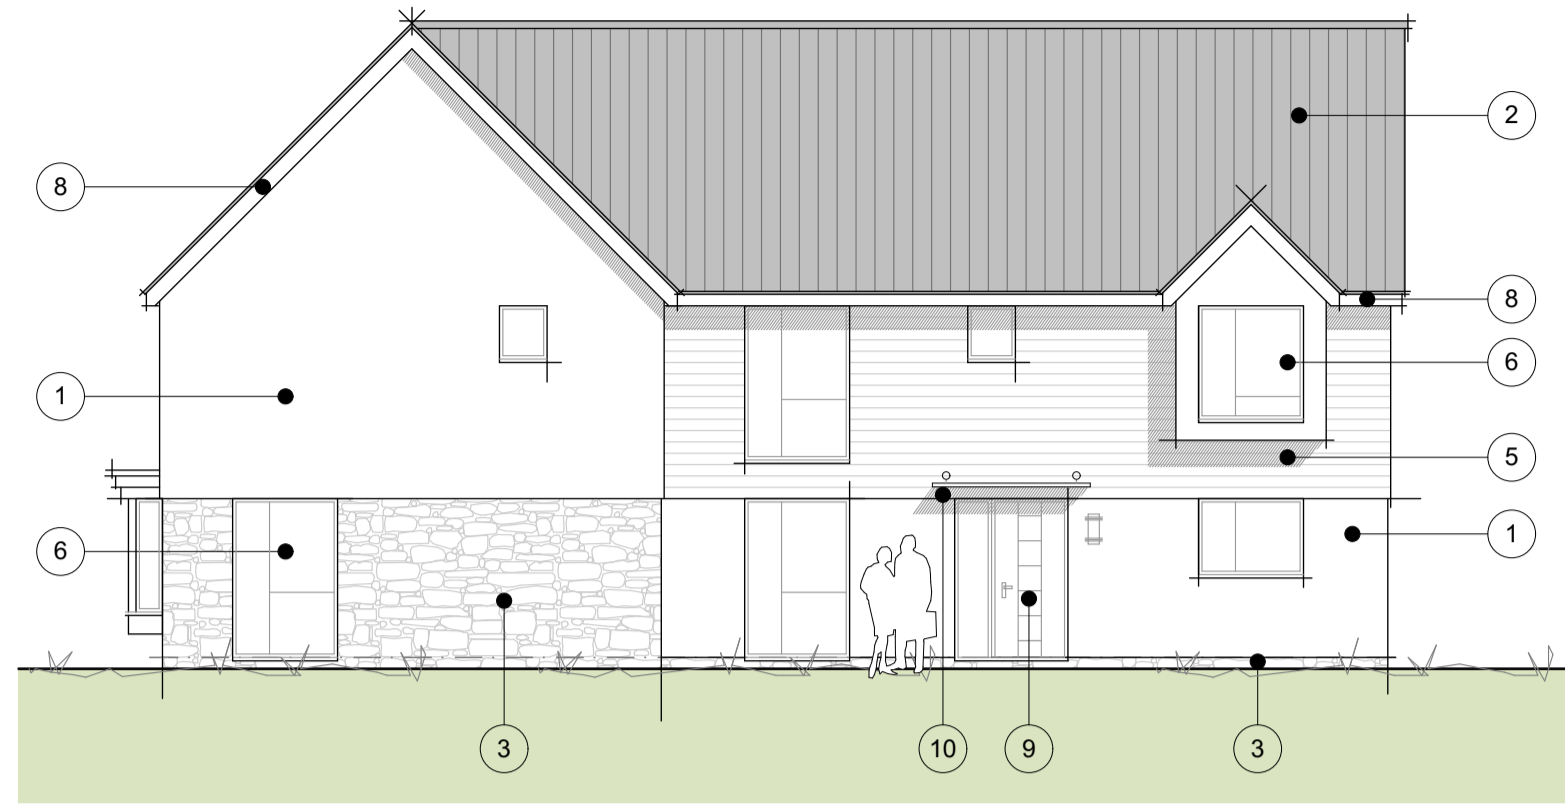


Side / Front Elevation
Dy (Dyrham) House Type




Side Elevation

Finishes Key


- 1 Render elevations
- 2 Recon slate roof
- 3 Recon stone
- 4 Brickwork
- 5 Eternit 'Cedral' cladding
- 6 Powder coated aluminium window system
- 7 Powder coated sliding glass doors
- 8 Facias and barge boards colour matched to windows
- 9 Timber faced entrance door
- 10 Canopy porch to entrance
- 11 Recon stone / render bin store with timber door and lid
- 12 Velux rooflights
- 13 Pressure treated cladding panels

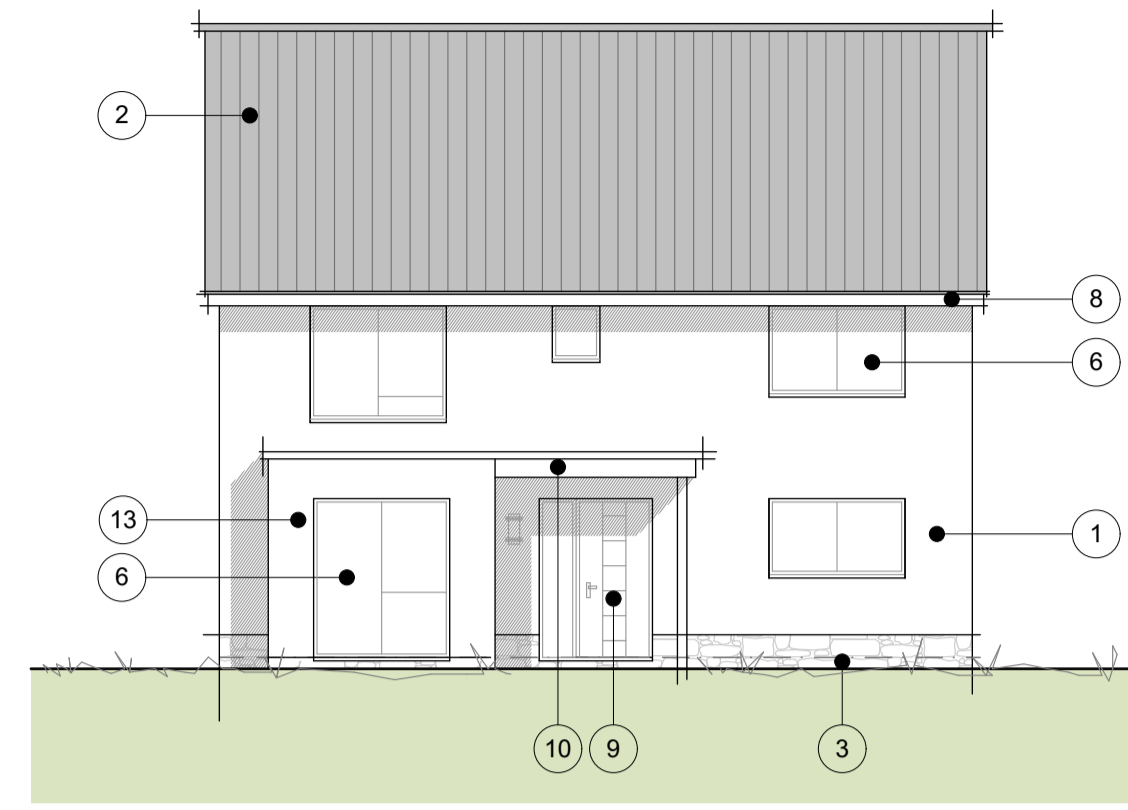

Front Elevation
Te (Tetbury) House Type

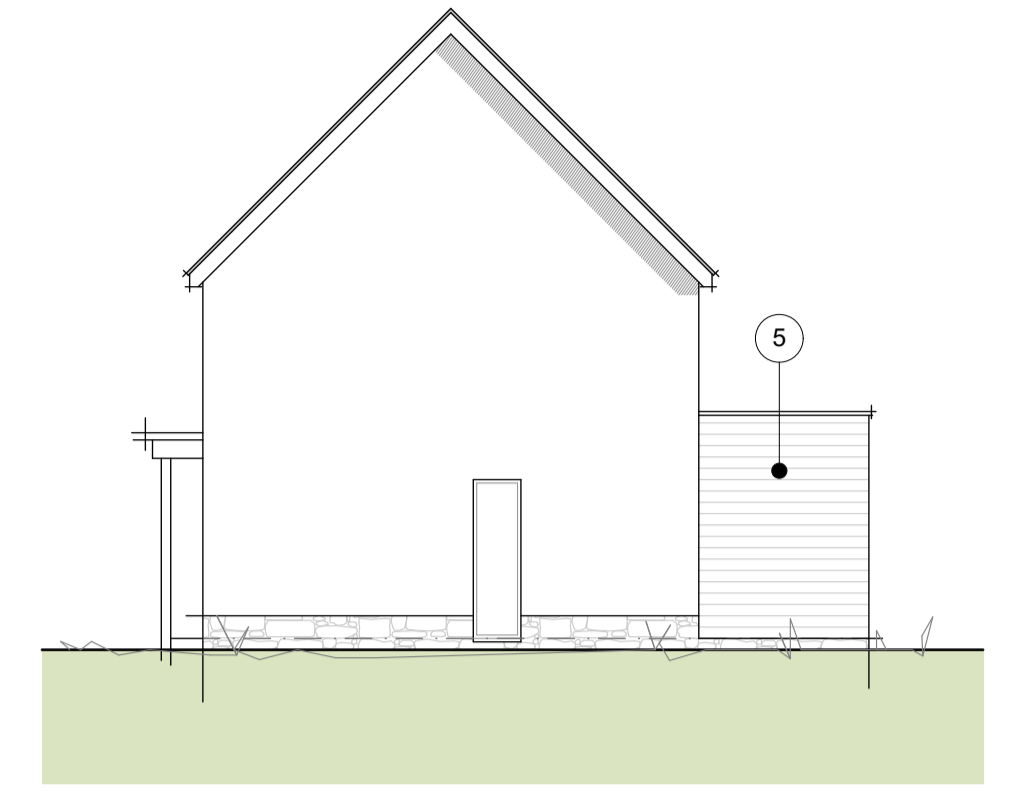


Side Elevation

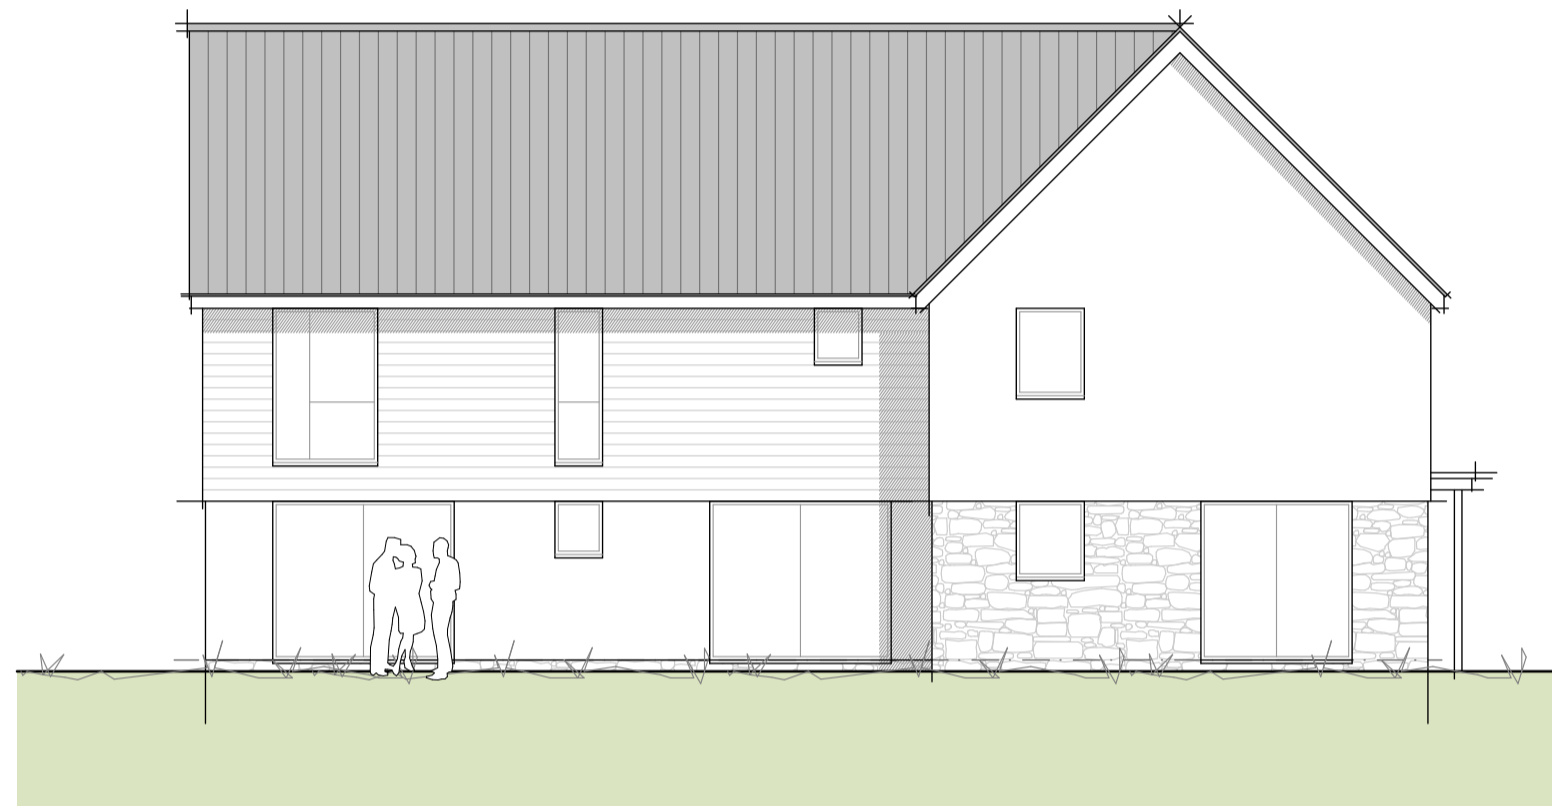


Rear / Side Elevation




Front Elevation

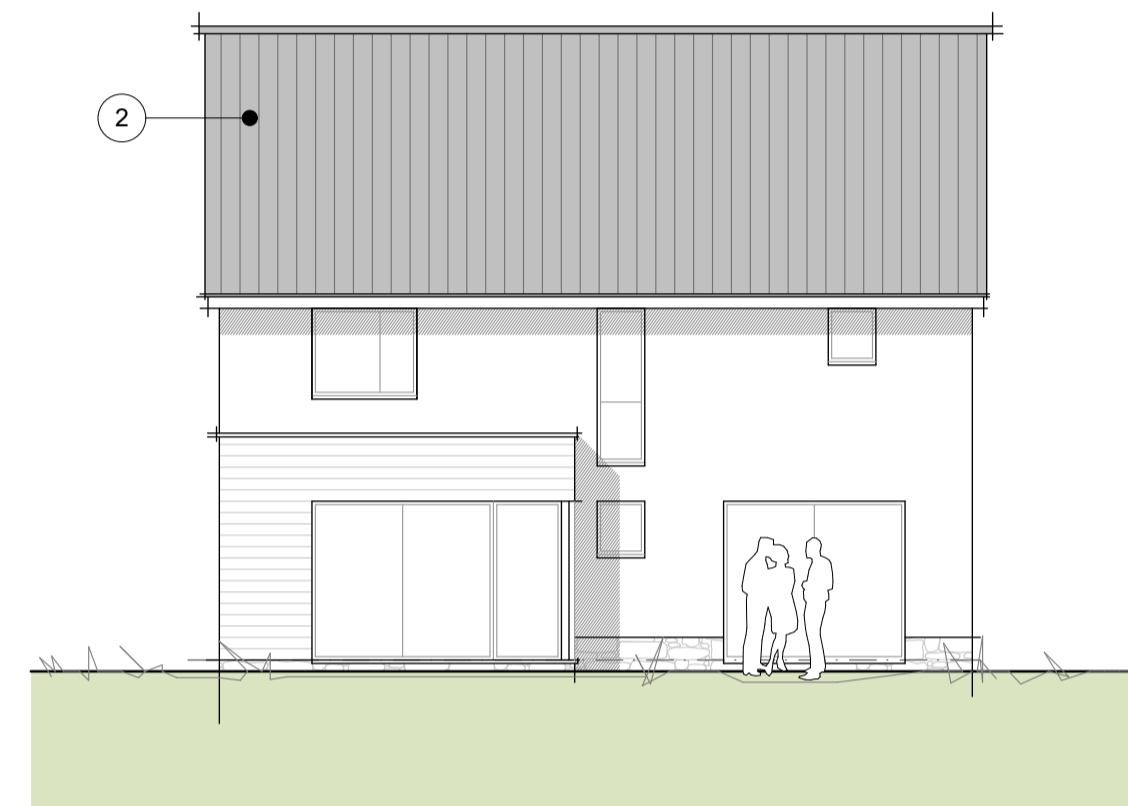


Rear Elevation

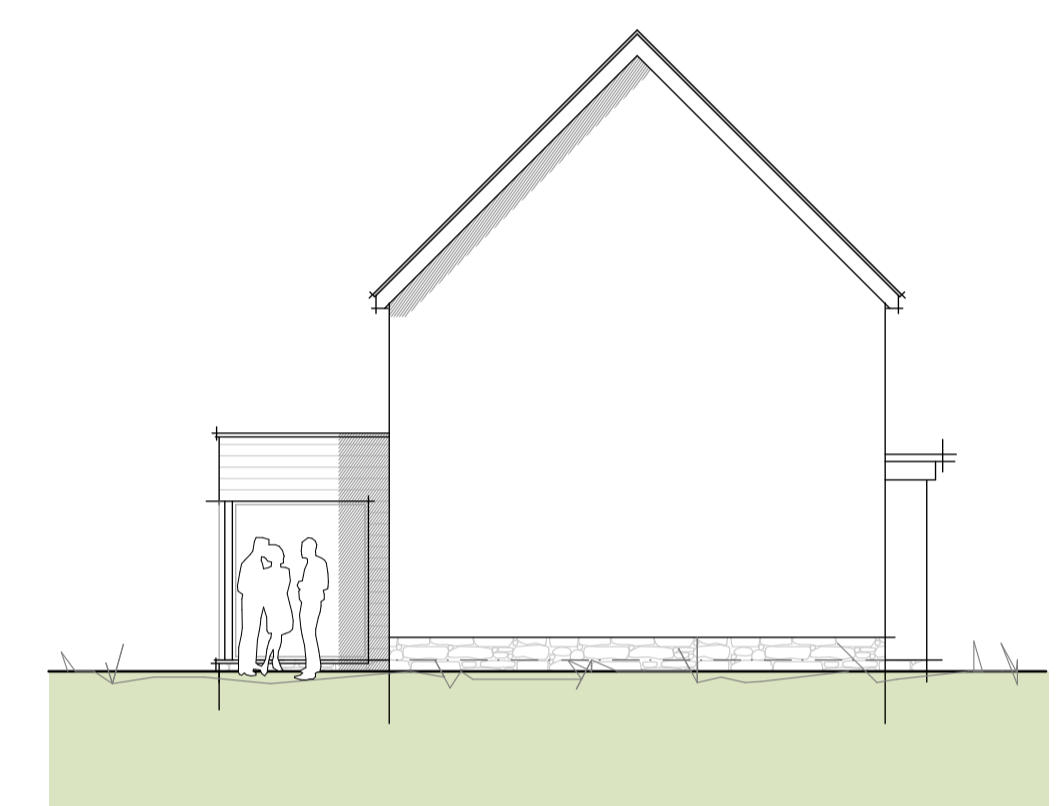


Side Elevation

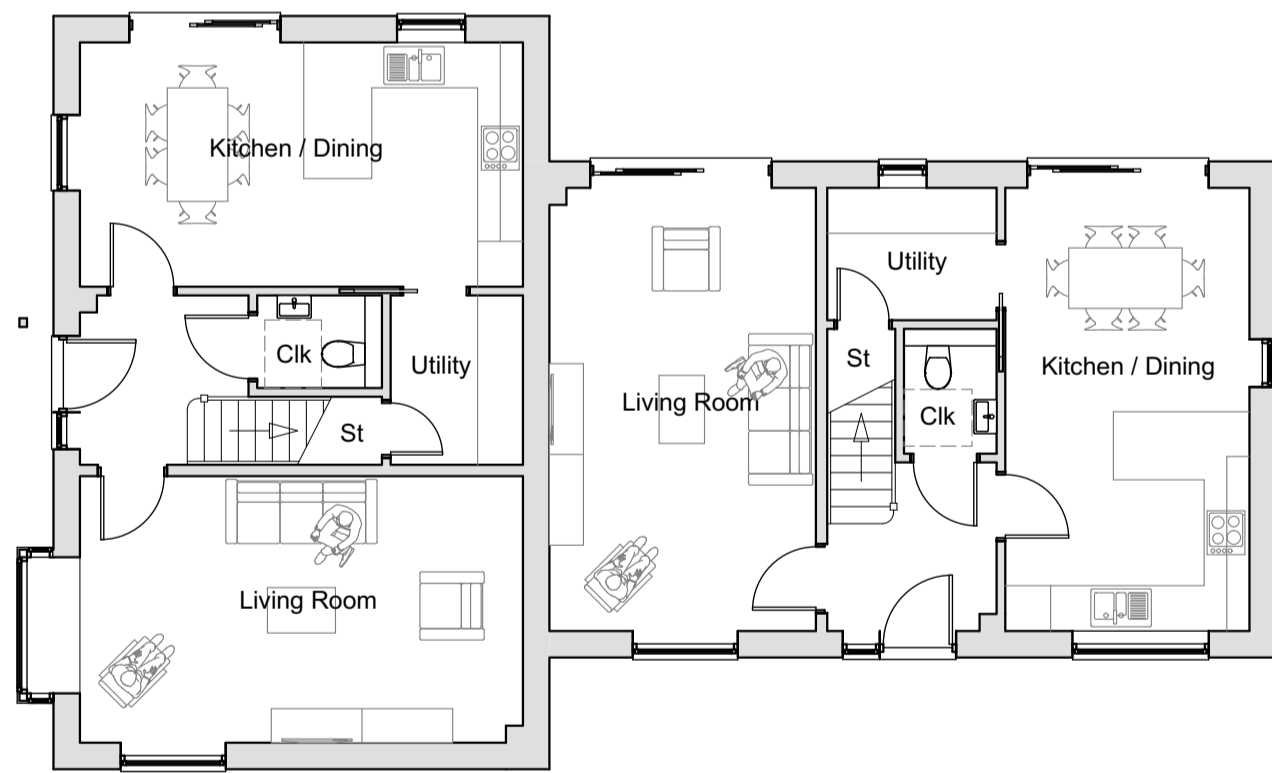


Ground Floor
Dy (Dyrham) House Type

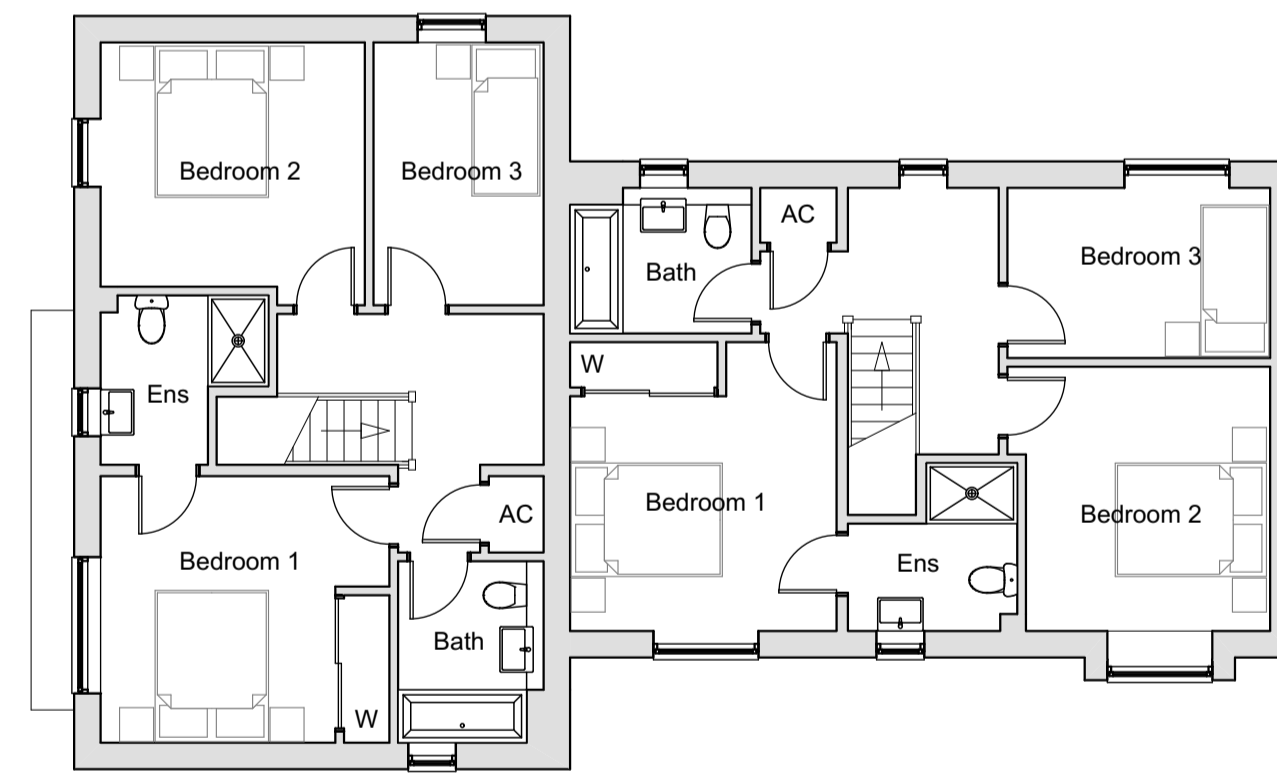


First Floor

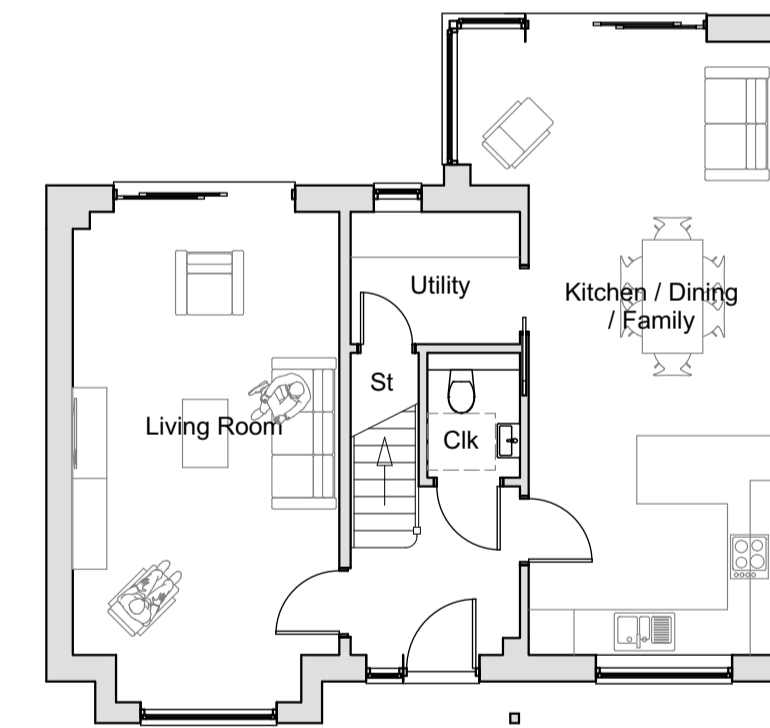

Ground Floor
Te (Tetbury) House Type

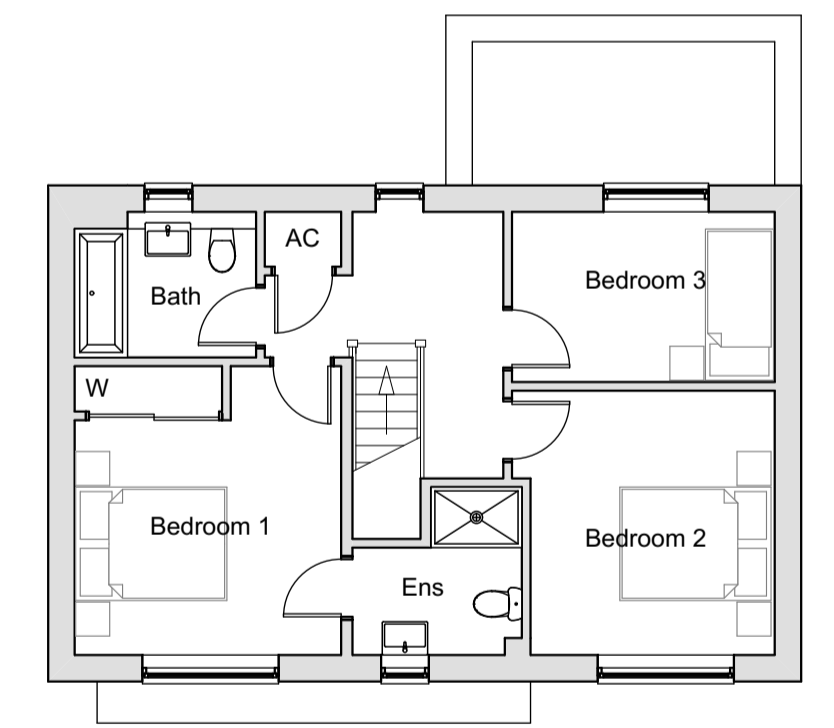

First Floor

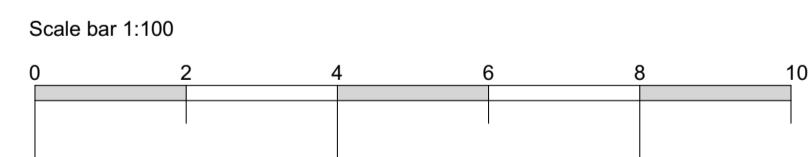

coombes : everitt architects limited
Unit No.1, The Old Dairy
Rushley Lane
Winchcombe
Gloucestershire
GL54 5JE
t: 01242 807727 f: 0845 5575833
e: info@ce-architects.co.uk
www.ce-architects.co.uk

- Preliminary
- Feasibility
- Planning
- Building Regulations
- Tender
- Construction issue
- As Built

1. This drawing and content is copyright © of coombes : everitt architects limited and should not be copied without their prior written consent.
2. Do not scale drawing. all dimensions to be checked on site prior to construction and any discrepancies reported to contract administrator.
3. Do not use this drawing for setting out unless drawing specifically indicates setting out points.
4. Engineering information is indicative only and should be taken from structural engineers design.



Drawing title: Indicative Potential House Types Dy & Te

Client: William Morrison (Cheltenham) Ltd & The Trustees of the Carmelite Charitable Trust

Drawn by: AH Checked: JE

Project No: 16.20.034

Project: Land off Oakhurst Rise, Charlton Kings, Cheltenham

Scale: 1:100 @ A1

Date: April 2020

Project / Drawing No: PL008