




Land off Oakhurst Rise,
Charlton Kings,
Cheltenham

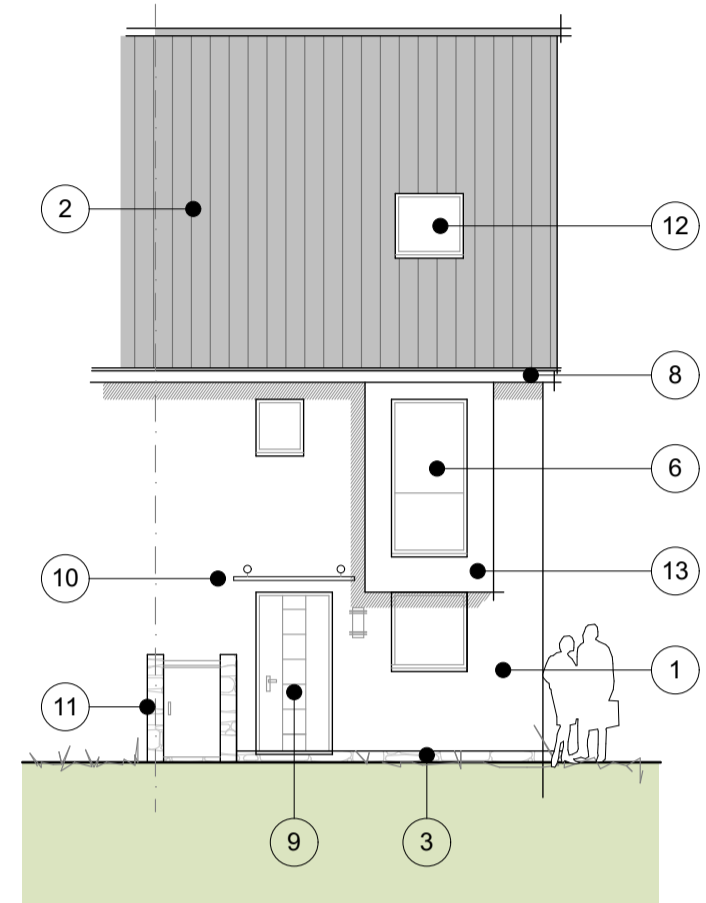


Front Elevation
Pa (Painswick) House Type

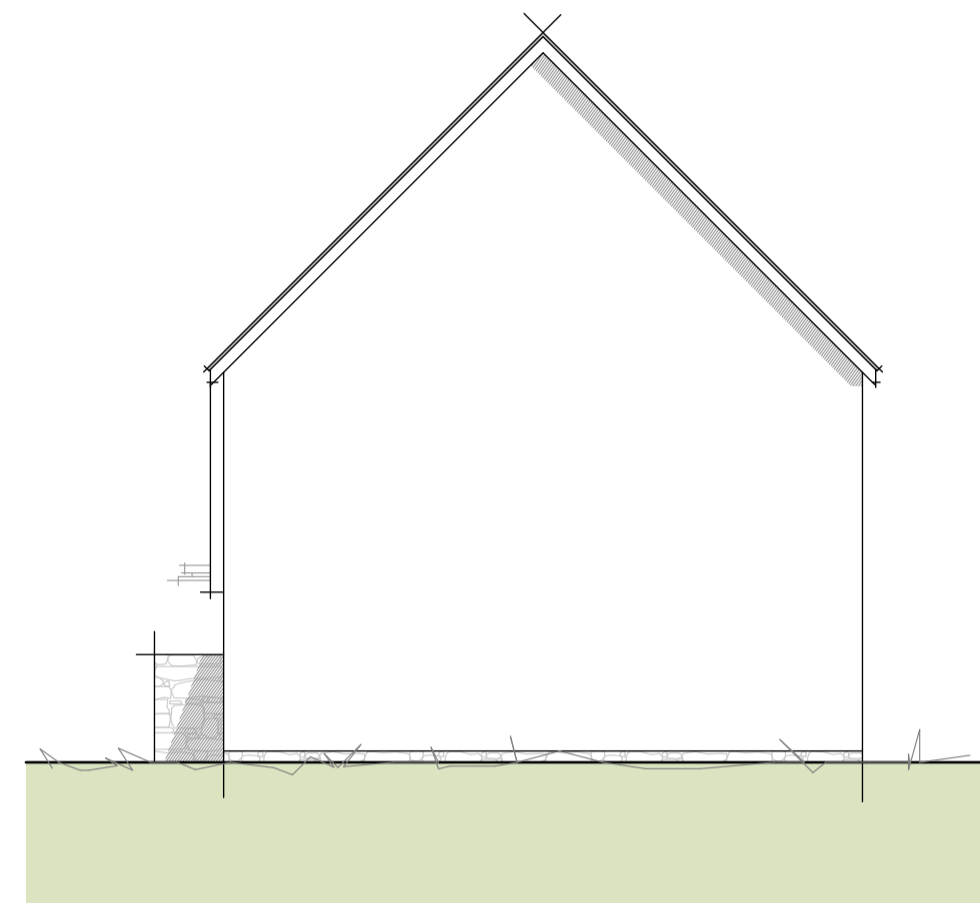


Side Elevation

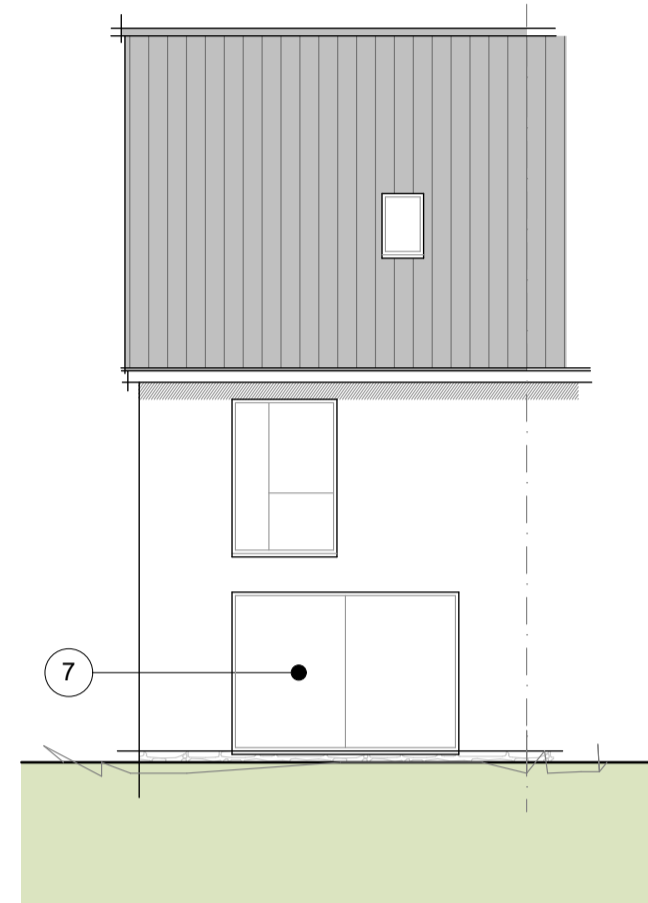


Rear Elevation

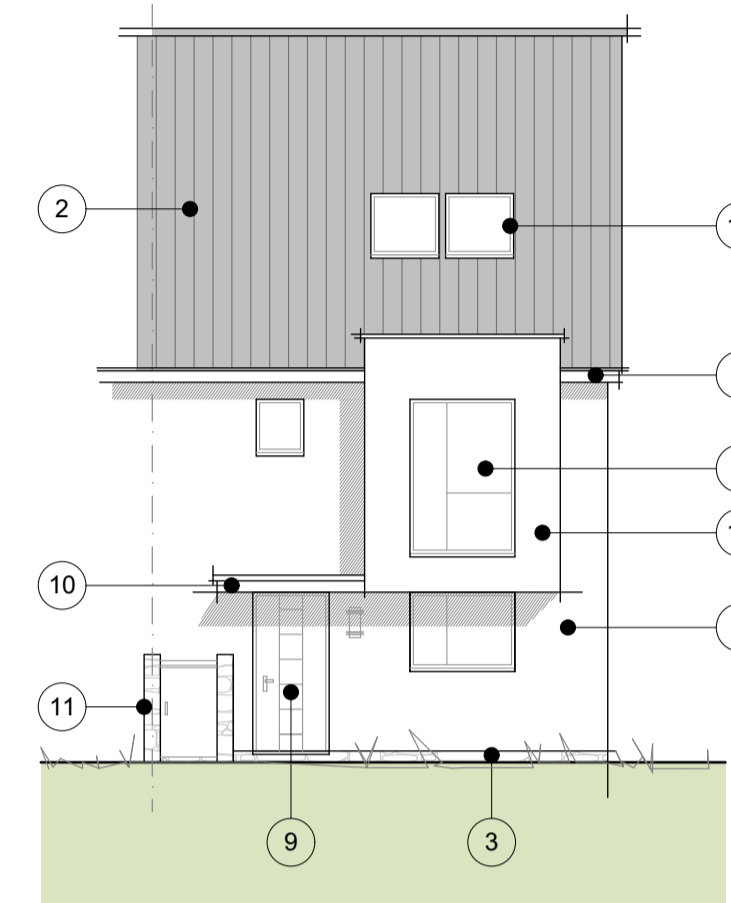


Front Elevation
Hi (Highbury) House Type

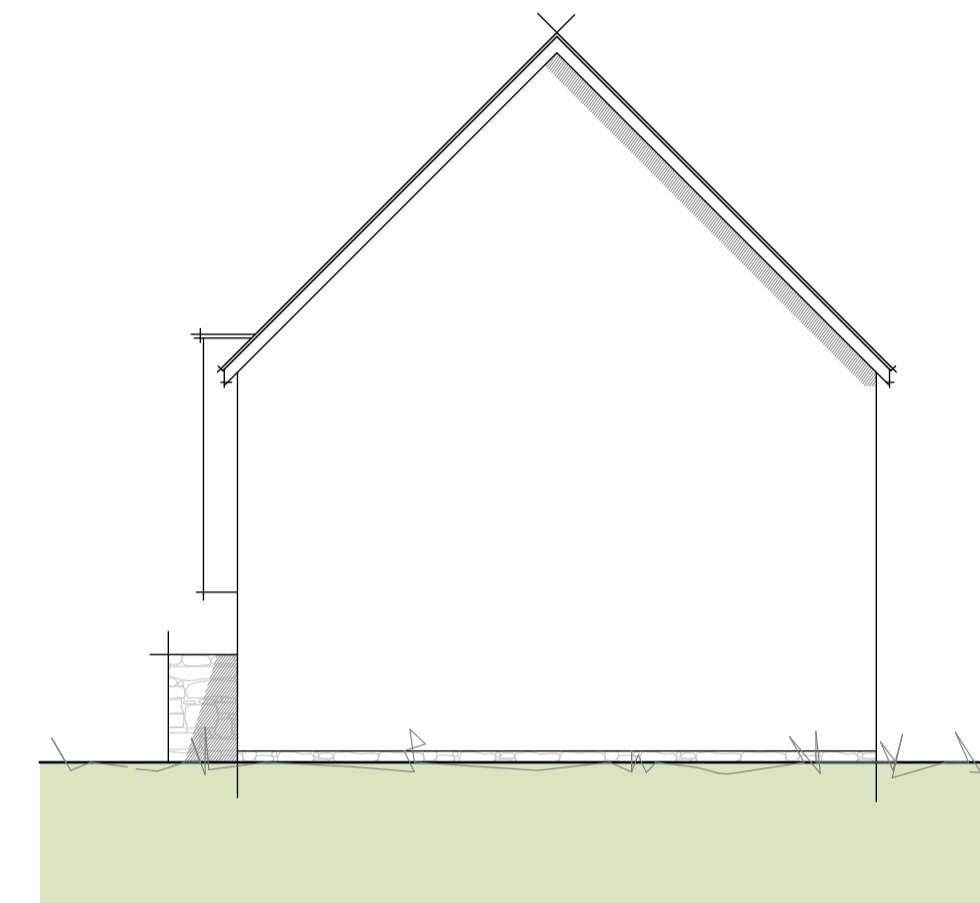


Side Elevation

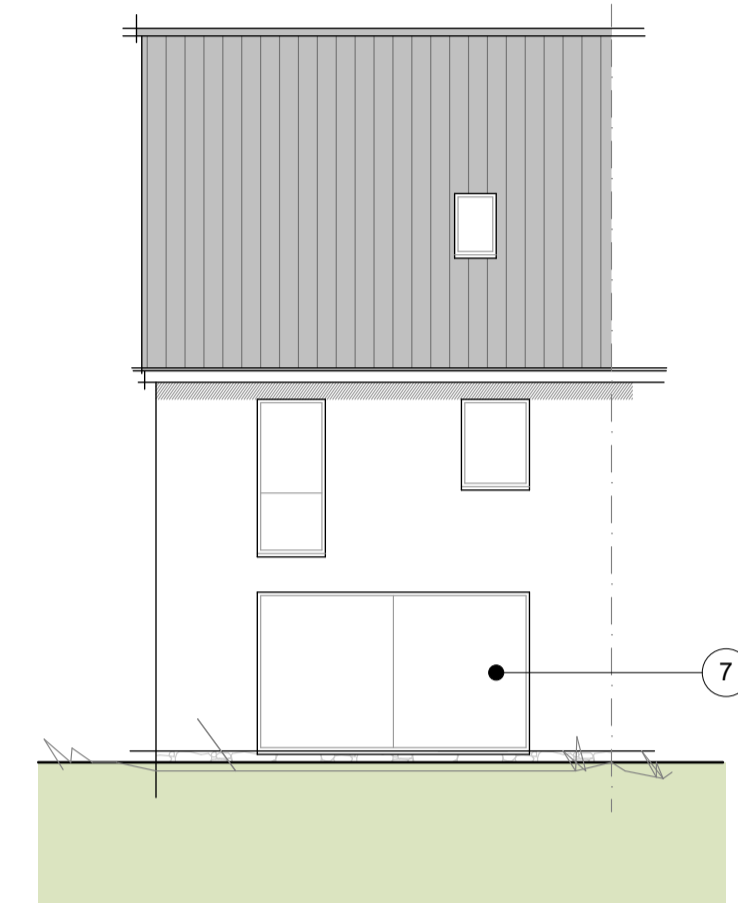


Rear Elevation

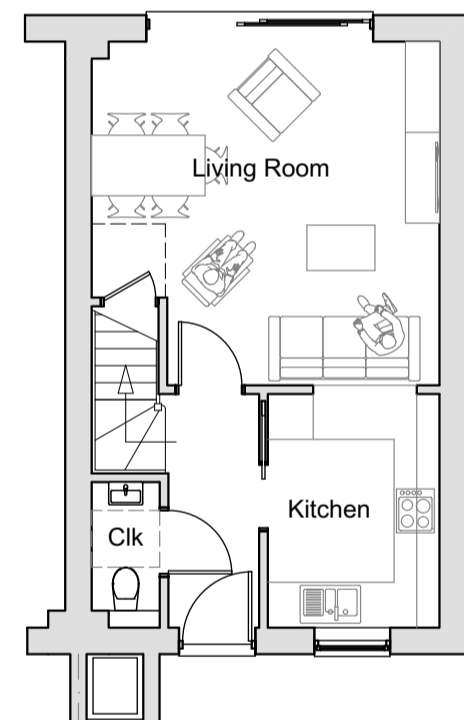



Ground Floor
Pa (Painswick) House Type

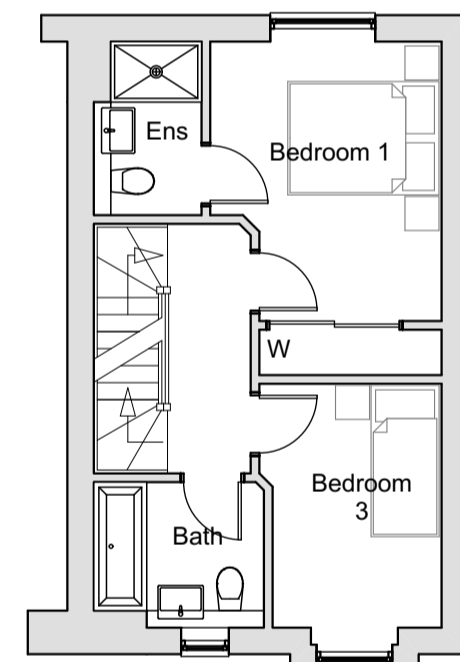

First Floor

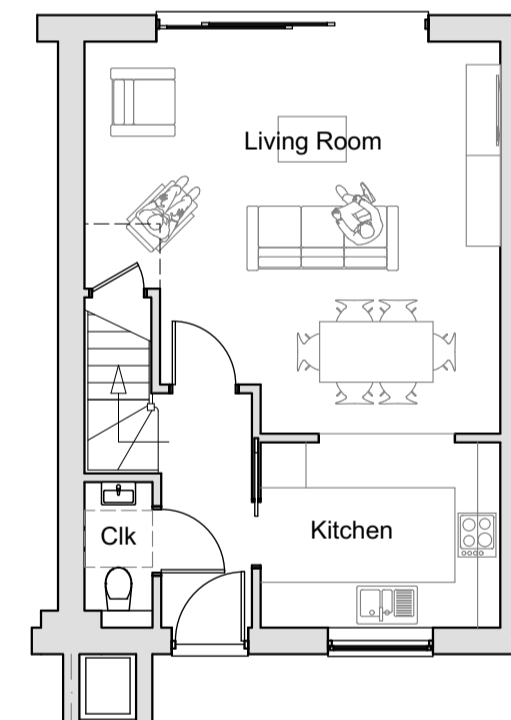


Ground Floor
Hi (Highbury) House Type

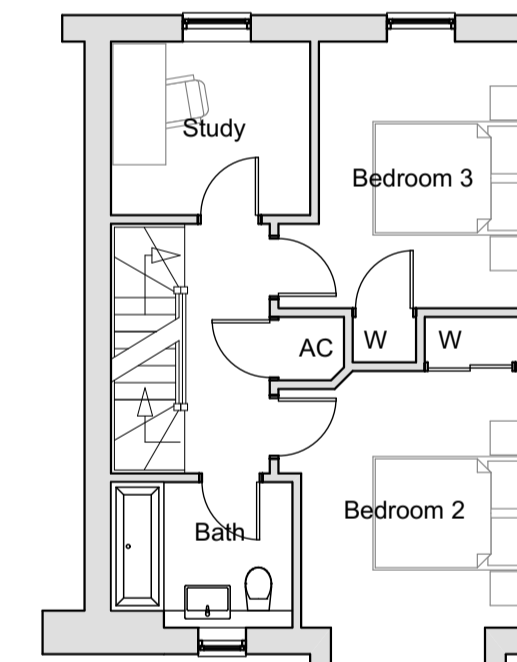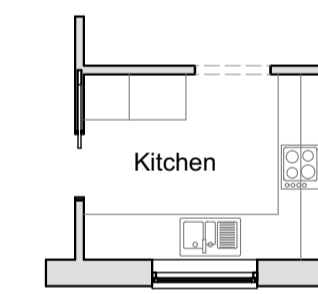

First Floor

Finishes Key

- 1 Render elevations
- 2 Recon slate roof
- 3 Recon stone
- 4 Brickwork
- 5 Eternit 'Cedral' cladding
- 6 Powder coated aluminium window system
- 7 Powder coated sliding glass doors
- 8 Facias and barge boards colour matched to windows
- 9 Timber faced entrance door
- 10 Canopy porch to entrance
- 11 Recon stone / render bin store with timber door and lid
- 12 Velux rooflights
- 13 Pressure treated cladding panels

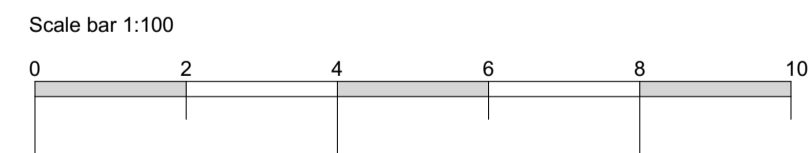

coombes : everitt architects limited

Unit No.1, The Old Dairy
Rushley Lane
Winchcombe
Gloucestershire
GL54 5JE

t: 01242 807727 f: 0845 5575833
e: info@ce-architects.co.uk
www.ce-architects.co.uk

- Preliminary
- Feasibility
- Planning
- Building Regulations
- Tender
- Construction issue
- As Built

1. This drawing and content is copyright © of coombes : everitt architects limited and should not be copied without their prior written consent.
2. Do not scale drawing. all dimensions to be checked on site prior to construction and any discrepancies reported to contract administrator.
3. Do not use this drawing for setting out unless drawing specifically indicates setting out points.
4. Engineering information is indicative only and should be taken from structural engineers design.



Drawing title: Indicative Potential House
Type Hi & Pa

Client: William Morrison (Cheltenham) Ltd & The Trustees
of the Carmelite Charitable Trust

Drawn by: AH Checked: JE

Project No: 16.20.034

Project: Land off Oakhurst Rise,
Charlton Kings,
Cheltenham

Scale: 1:100 @ A1

Date: April 2020

Project / Drawing No: PL009