


- Contractors must check all dimensions on site. Only figured dimensions are to be worked from. Discrepancies must be reported to the Architect or Engineer before proceeding. © This drawing is copyright
- Reproduced from OS Sitemap © by permission of Ordnance Survey® on behalf of The Controller of Her Majesty's Stationery Office. © Crown copyright 2008. All rights reserved. Licence number 100007126.

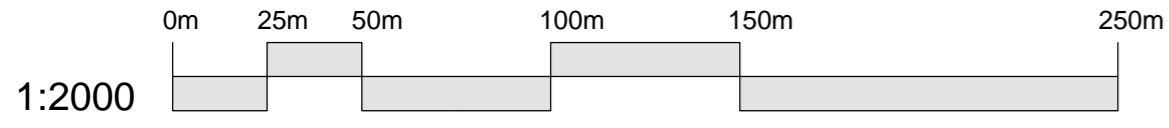

Revision	Description	Drawn	Checked	Date
Preliminary	Information	Tender	Construction	As Built

	Proposed Allocation in Cherwell Local Plan		Attenuation Area (size and position subject to drainage design)		Proposed Links to Remainder of 'BAN 5'		Potential Footpath Link
	Indicative Built Form		New Planting		Retained Access to Existing Dwelling		Existing Trees to be retained
	Local Equipped Area of Play & Local Area of Play		Proposed Site Access		Existing Public Footpath		Proposed Pedestrian Crossings
	Existing Hedgerows and Trees (to be retained where possible)		Adjoining Land Incorporated in Proposed Allocation 'BAN 5'				

Woods Hardwick
Architects, Engineers and Development Consultants

Title: **RESIDENTIAL DEVELOPMENT
LAND OFF HANWELL FIELDS, BANBURY**

Details: **ILLUSTRATIVE MASTER PLAN**

Scale: 1:2000 @A2 Date: DEC 2013 Drawn: **AJS** Chk: **JAL**

15-17 Goldington Road
Bedford
MK40 3NH
United Kingdom
T. +44 (0)1234 268862
F. +44 (0)1234 353034
mail@woodshardwick.com
www.woodshardwick.com