





**PRELIMINARY ISSUE
FOR DISCUSSION ONLY**


REVISIONS:				
REV	DESCRIPTION	DATE	CHK	APP
A	INITIAL ISSUE	17/06/20	MP	CM

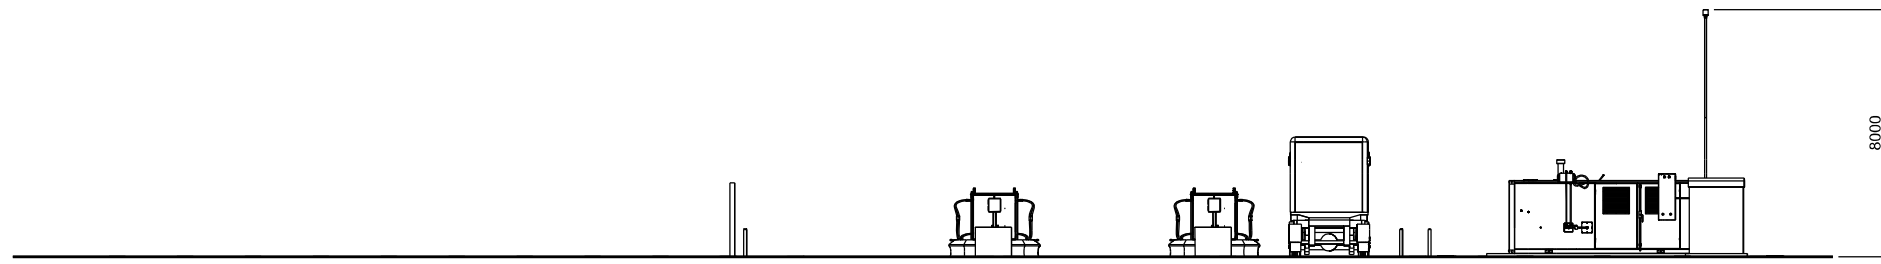


SECTION ON ARROW A - A

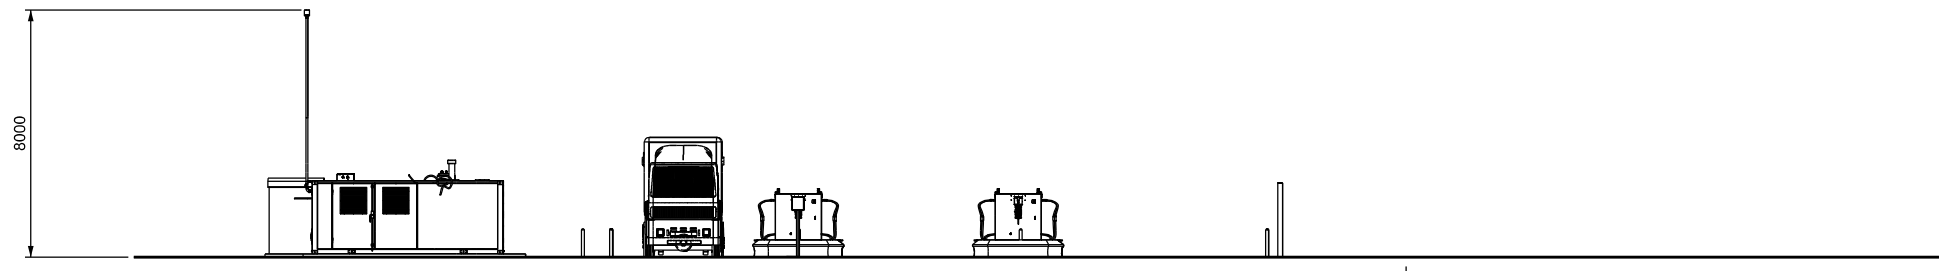

SECTION ON ARROW B - B

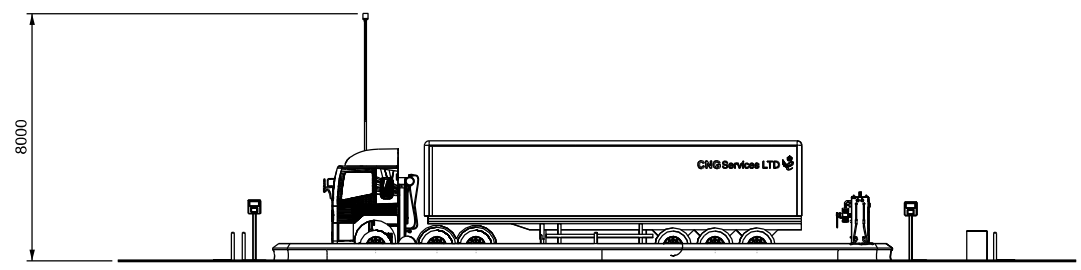

SECTION ON ARROW C - C

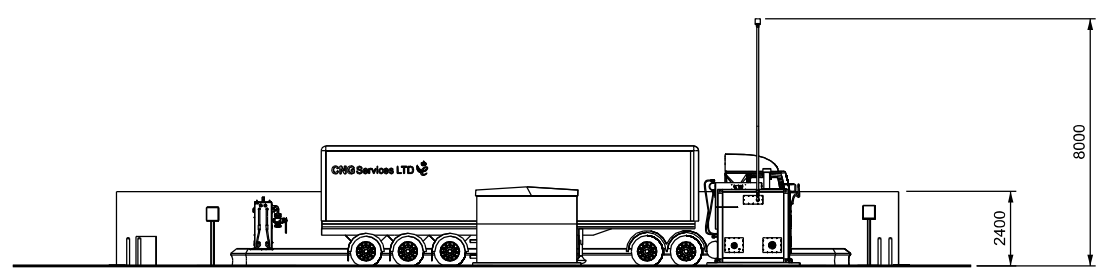

SECTION ON ARROW D - D

- NOTES**
- FOR PLAN AND SECTION LINES SEE DRAWING No. 713-14-1514
 - ELEVATIONS ARE FOR ILLUSTRATION ONLY AND SHOULD NOT BE SCALED
 - LIGHTING, LIGHTENING & CCTV MAY BE REQUIRED BUT ARE NOT CURRENTLY SHOWN
 - HEIGHT OF PROTECTIVE WALL TO BE DETERMINED FOLLOWING SAFETY AND RISK STUDIES
 - ALL DIMENSIONS ARE IN MILLIMETERS UNLESS OTHERWISE STATED.

CLIENT:
VALE GREEN ENERGY

PROJECT:
VALE GREEN CNG OFFLOADING STATION


TITLE:
**SITE ELEVATIONS FOR PLANNING
(WITHOUT FENCES/WALL)**

SCALE: 1:250 @ A3 DRAWN: JH
 CHECKED: MP CAD: TMP DATE: 17/06/2020
 APPROVED: CM SHEET: 1 OF 1

PROJECT No: 713

DRAWING No: 713-14-1516

REVISION: A

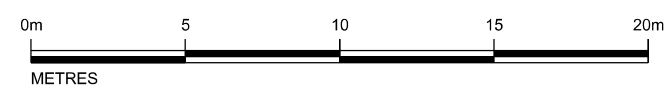

cng services ltd
 VIRGINIA HOUSE
 56 WARWICK ROAD
 OLTON
 SOLIHULL
 B92 7HX
 COPYRIGHT © 2011-2020
 CNG SERVICES LTD
 TEL: 0121 2478160
 WEB: www.cngservices.co.uk