


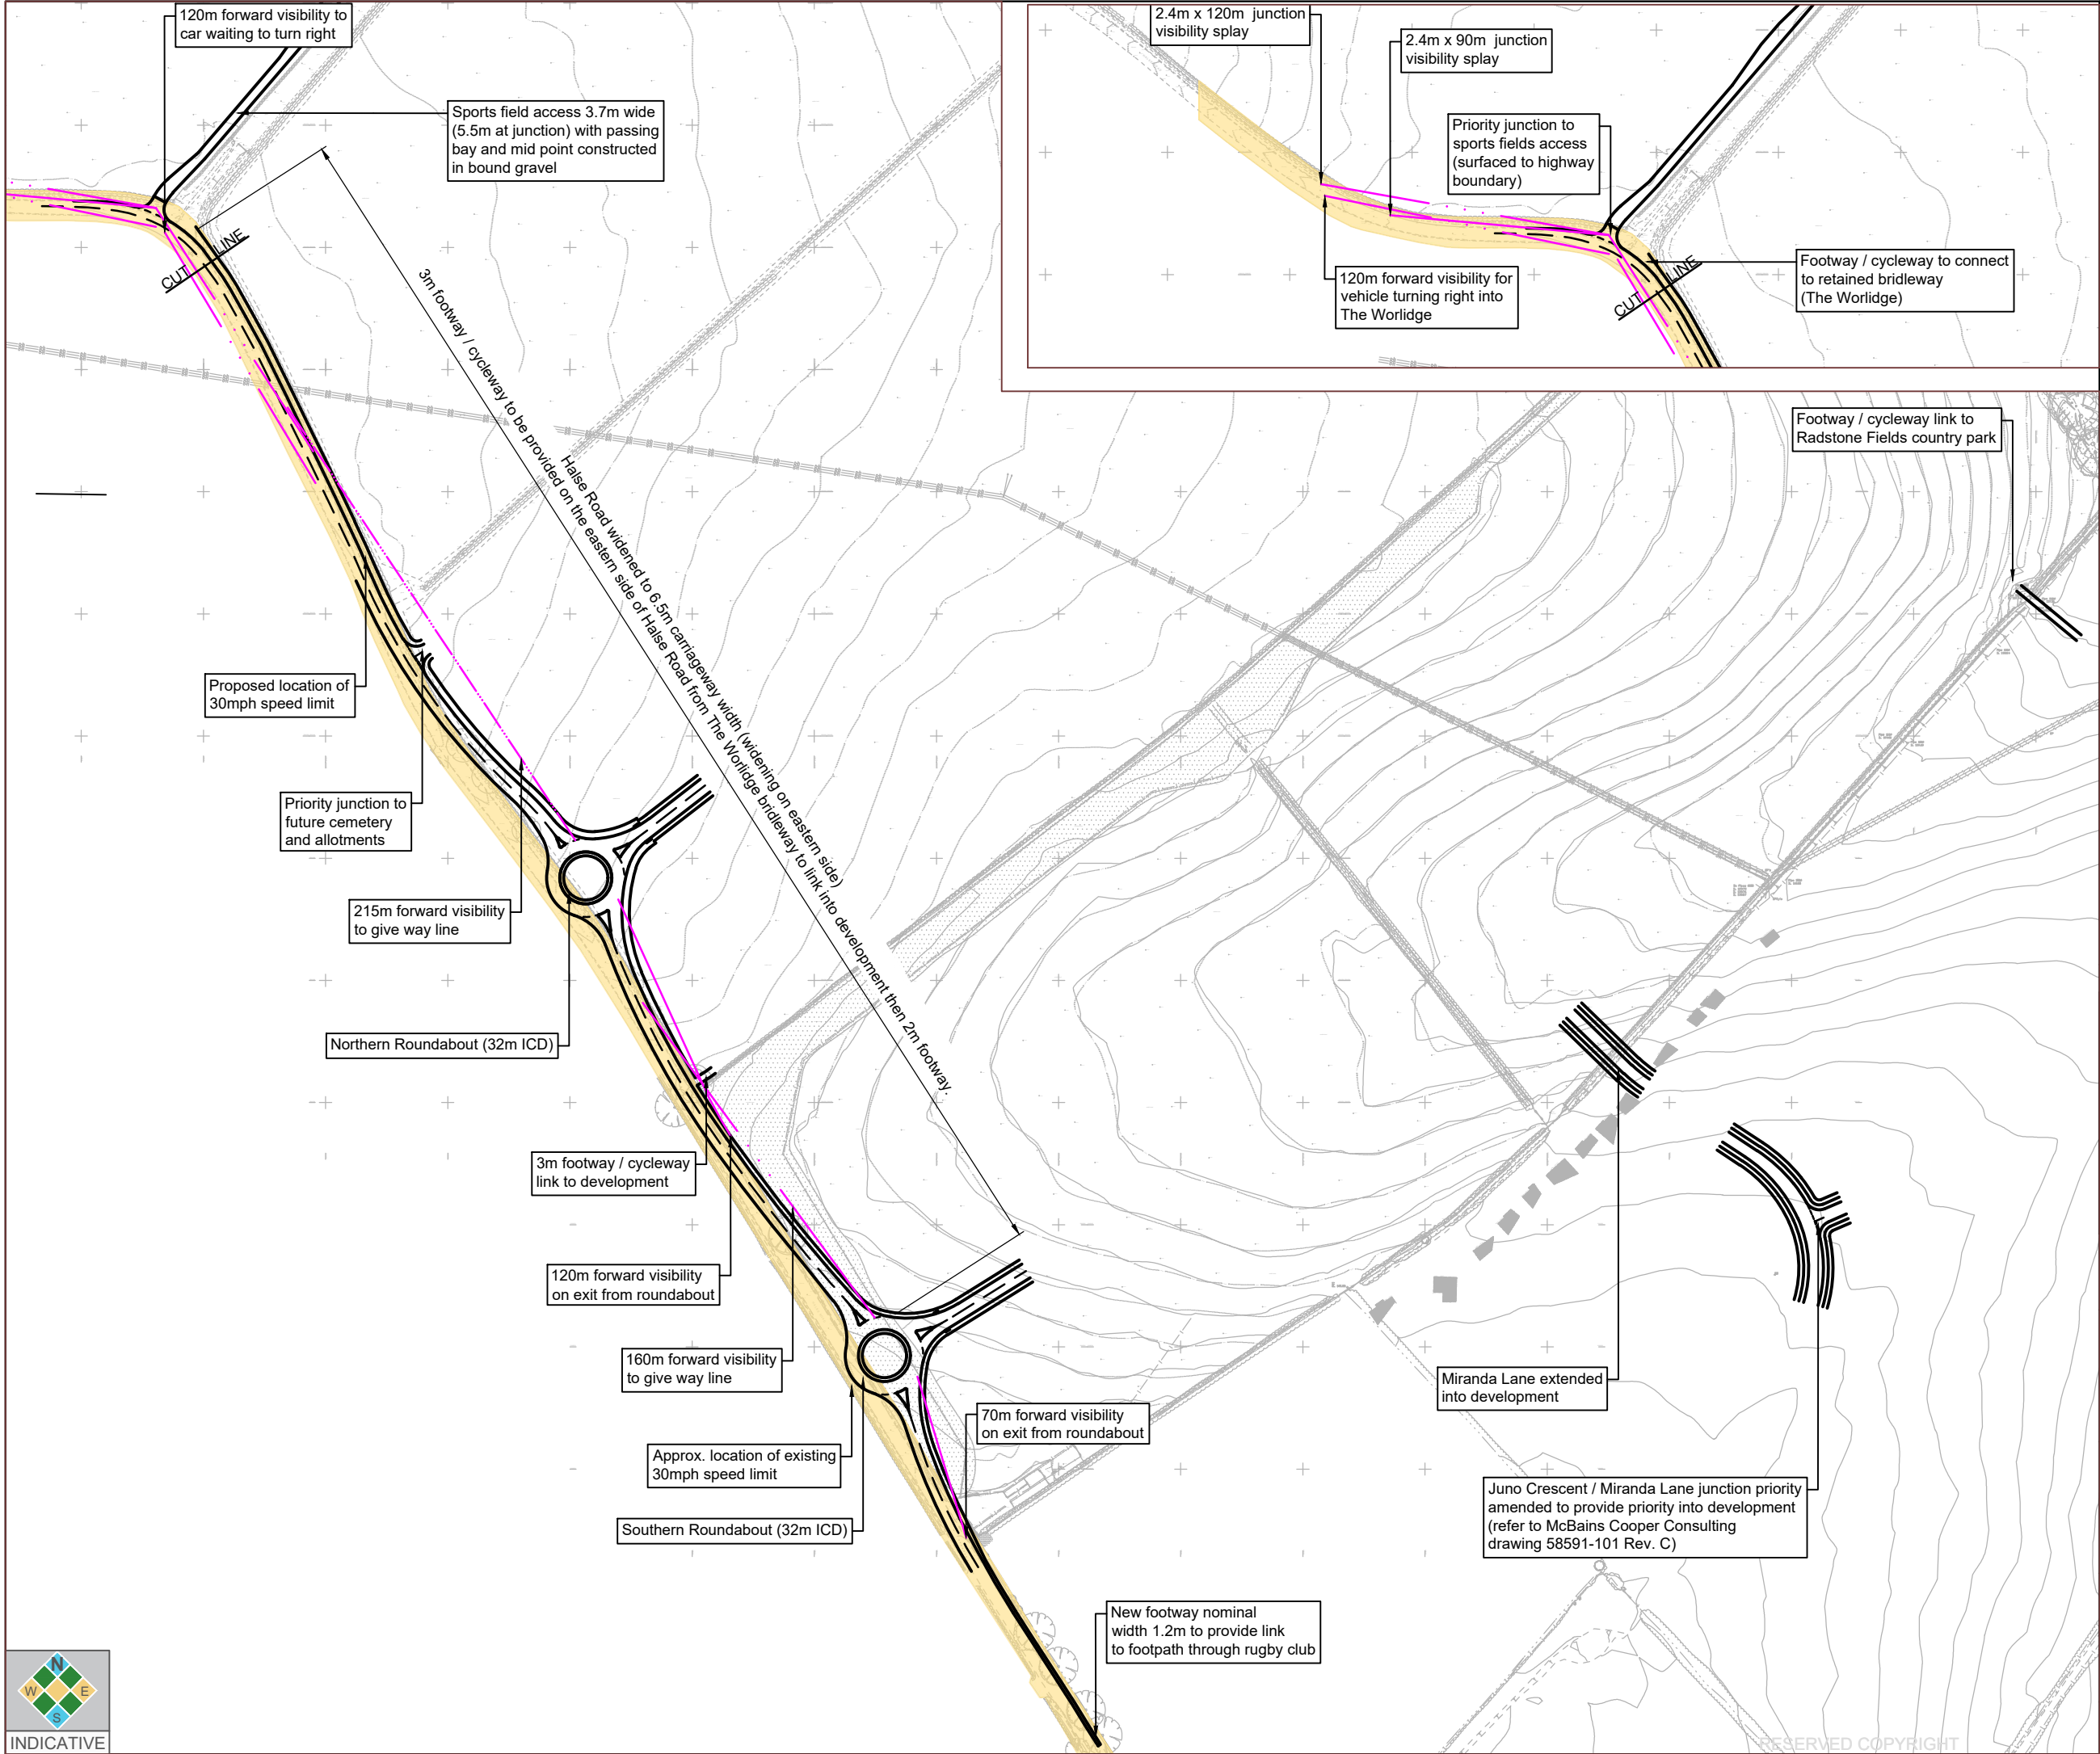

- Notes:
1. Do not scale from this drawing. All dimensions are in metres, unless stated otherwise.
 2. This drawing is based on the Savills Illustrative Masterplan drawing 462784/LB01 Rev. H dated 02.10.2020. The PDF file has been overlaid as closely as possible on the topographical survey using common features.
 3. Ordnance Survey, (c) Crown Copyright 2020. All rights reserved. Licence number 100022432.

Key

Extent of adopted highway (from Northants CC record drawing dated 22/10/2020)

B	28.10.20	Sports field access layout amended following Client comments	MP	JM
A	27.10.20	Amended following internal discussions	MP	JM
Rev	Date	Details	Drawn by	Checked by



CLIENT:
Mintondale Developments Ltd.

PROJECT:
Land North of
Radstone Fields
Brackley

TITLE:
Highway Works Overview

STATUS: INFORMATION				
SCALE @ A3: 1:2500	DATE: 26.10.20	DRAWN: MP	CHECKED: JM	APPROVED: AP
JOB NO: CTP-20-564	DRAWING NO: SK01		REVISION: B	