
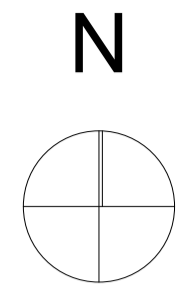



Land off Oakhurst Rise,  
Charlton Kings,  
Cheltenham

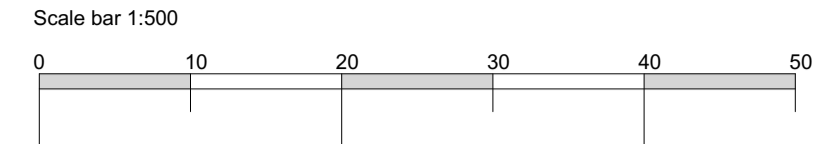

**coombes : everitt architects limited**  
 Unit No.1, The Old Dairy  
 Rushley Lane  
 Winchcombe  
 Gloucestershire  
 GL54 5JE  
 t: 01242 807727 f: 0845 5575833  
 e: info@ce-architects.co.uk  
 www.ce-architects.co.uk

- Preliminary
- Feasibility
- Planning
- Building Regulations
- Tender
- Construction issue
- As Built

1. This drawing and content is copyright © of coombes : everitt architects limited and should not be copied without their prior written consent.
2. Do not scale drawing: all dimensions to be checked on site prior to construction and any discrepancies reported to contract administrator.
3. Do not use this drawing for setting out unless drawing specifically indicates setting out points.
4. Engineering information is indicative only and should be taken from structural engineers design.

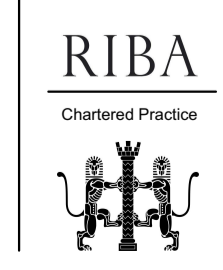

Drawing title: **Affordable Housing Distribution**  
 Client: William Morrison (Cheltenham) Ltd & The Trustees of the Carmelite Charitable Trust  
 Drawn by: AH Checked: JE  
 Project No: 16.20.034

Project: **Land off Oakhurst Rise, Charlton Kings, Cheltenham**  
 Scale: 1:500 @ A1  
 Date: April 2020  
 Project / Drawing No: PL007