




Front Elevation

Side Elevation

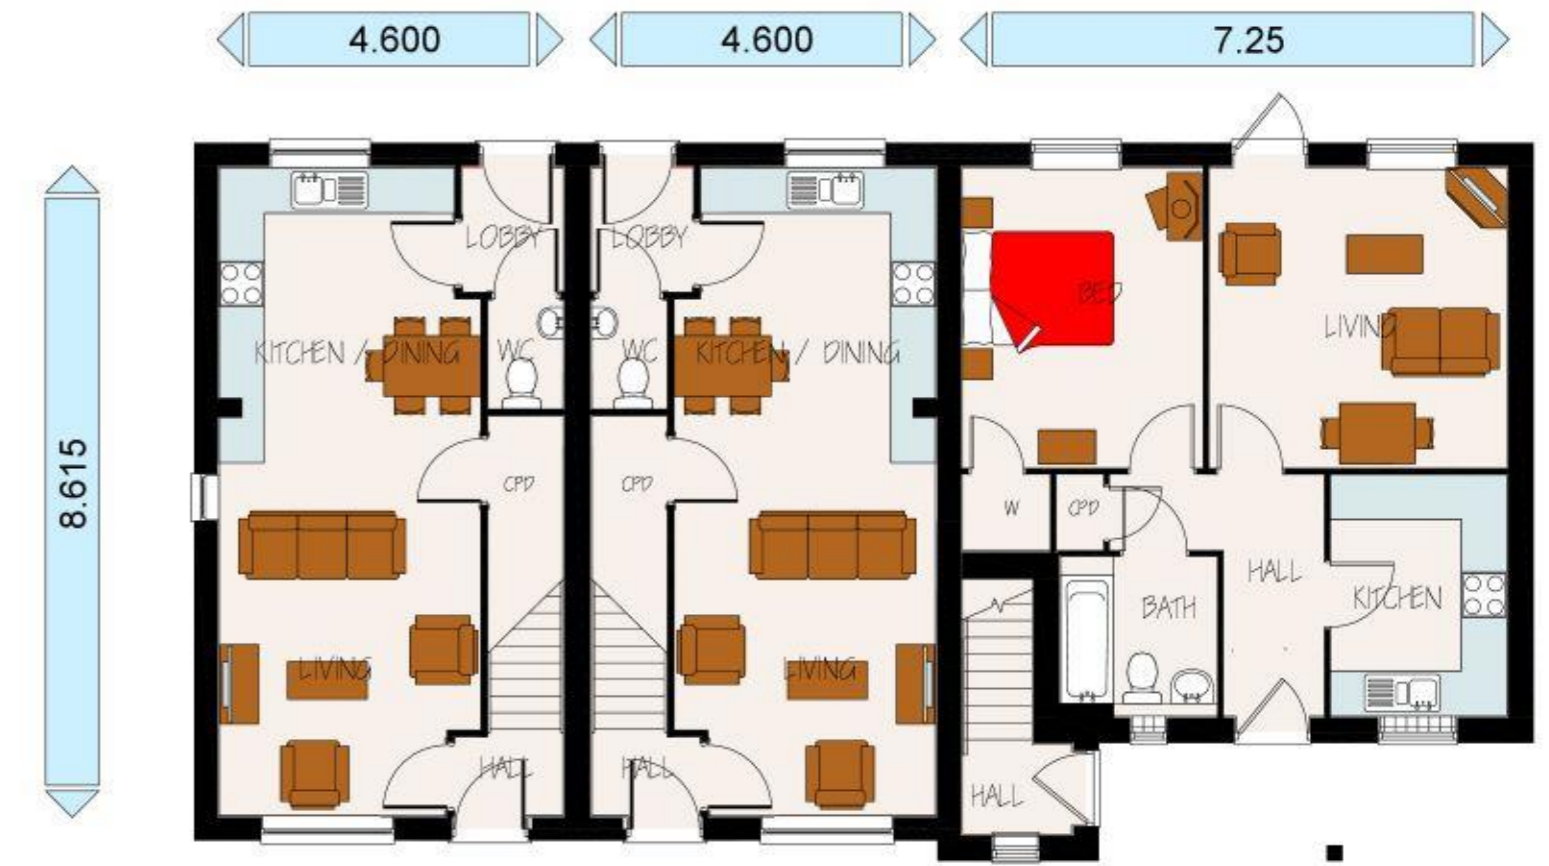

Ground Floor



Rear Elevation

Side Elevation



First Floor



The Stables  
Woodbury Lane  
Norton  
Worcestershire  
WR5 2PT  
t: 01905 761580  
f: 01905 764051  
www.cadsquaremidlands.co.uk

- Architecture
- Planning
- Engineering

HAYWARD DEVELOPMENTS

**PLANNING**

PHASE II  
EDGEHILL VIEW  
GAYDON  
WARWICKSHIRE

HOUSE TYPE A and C  
PLANS AND ELEVATIONS  
PLOTS 3 TO 6

18-058/03 Rev A

OCT 2021

1:100 @ A2