
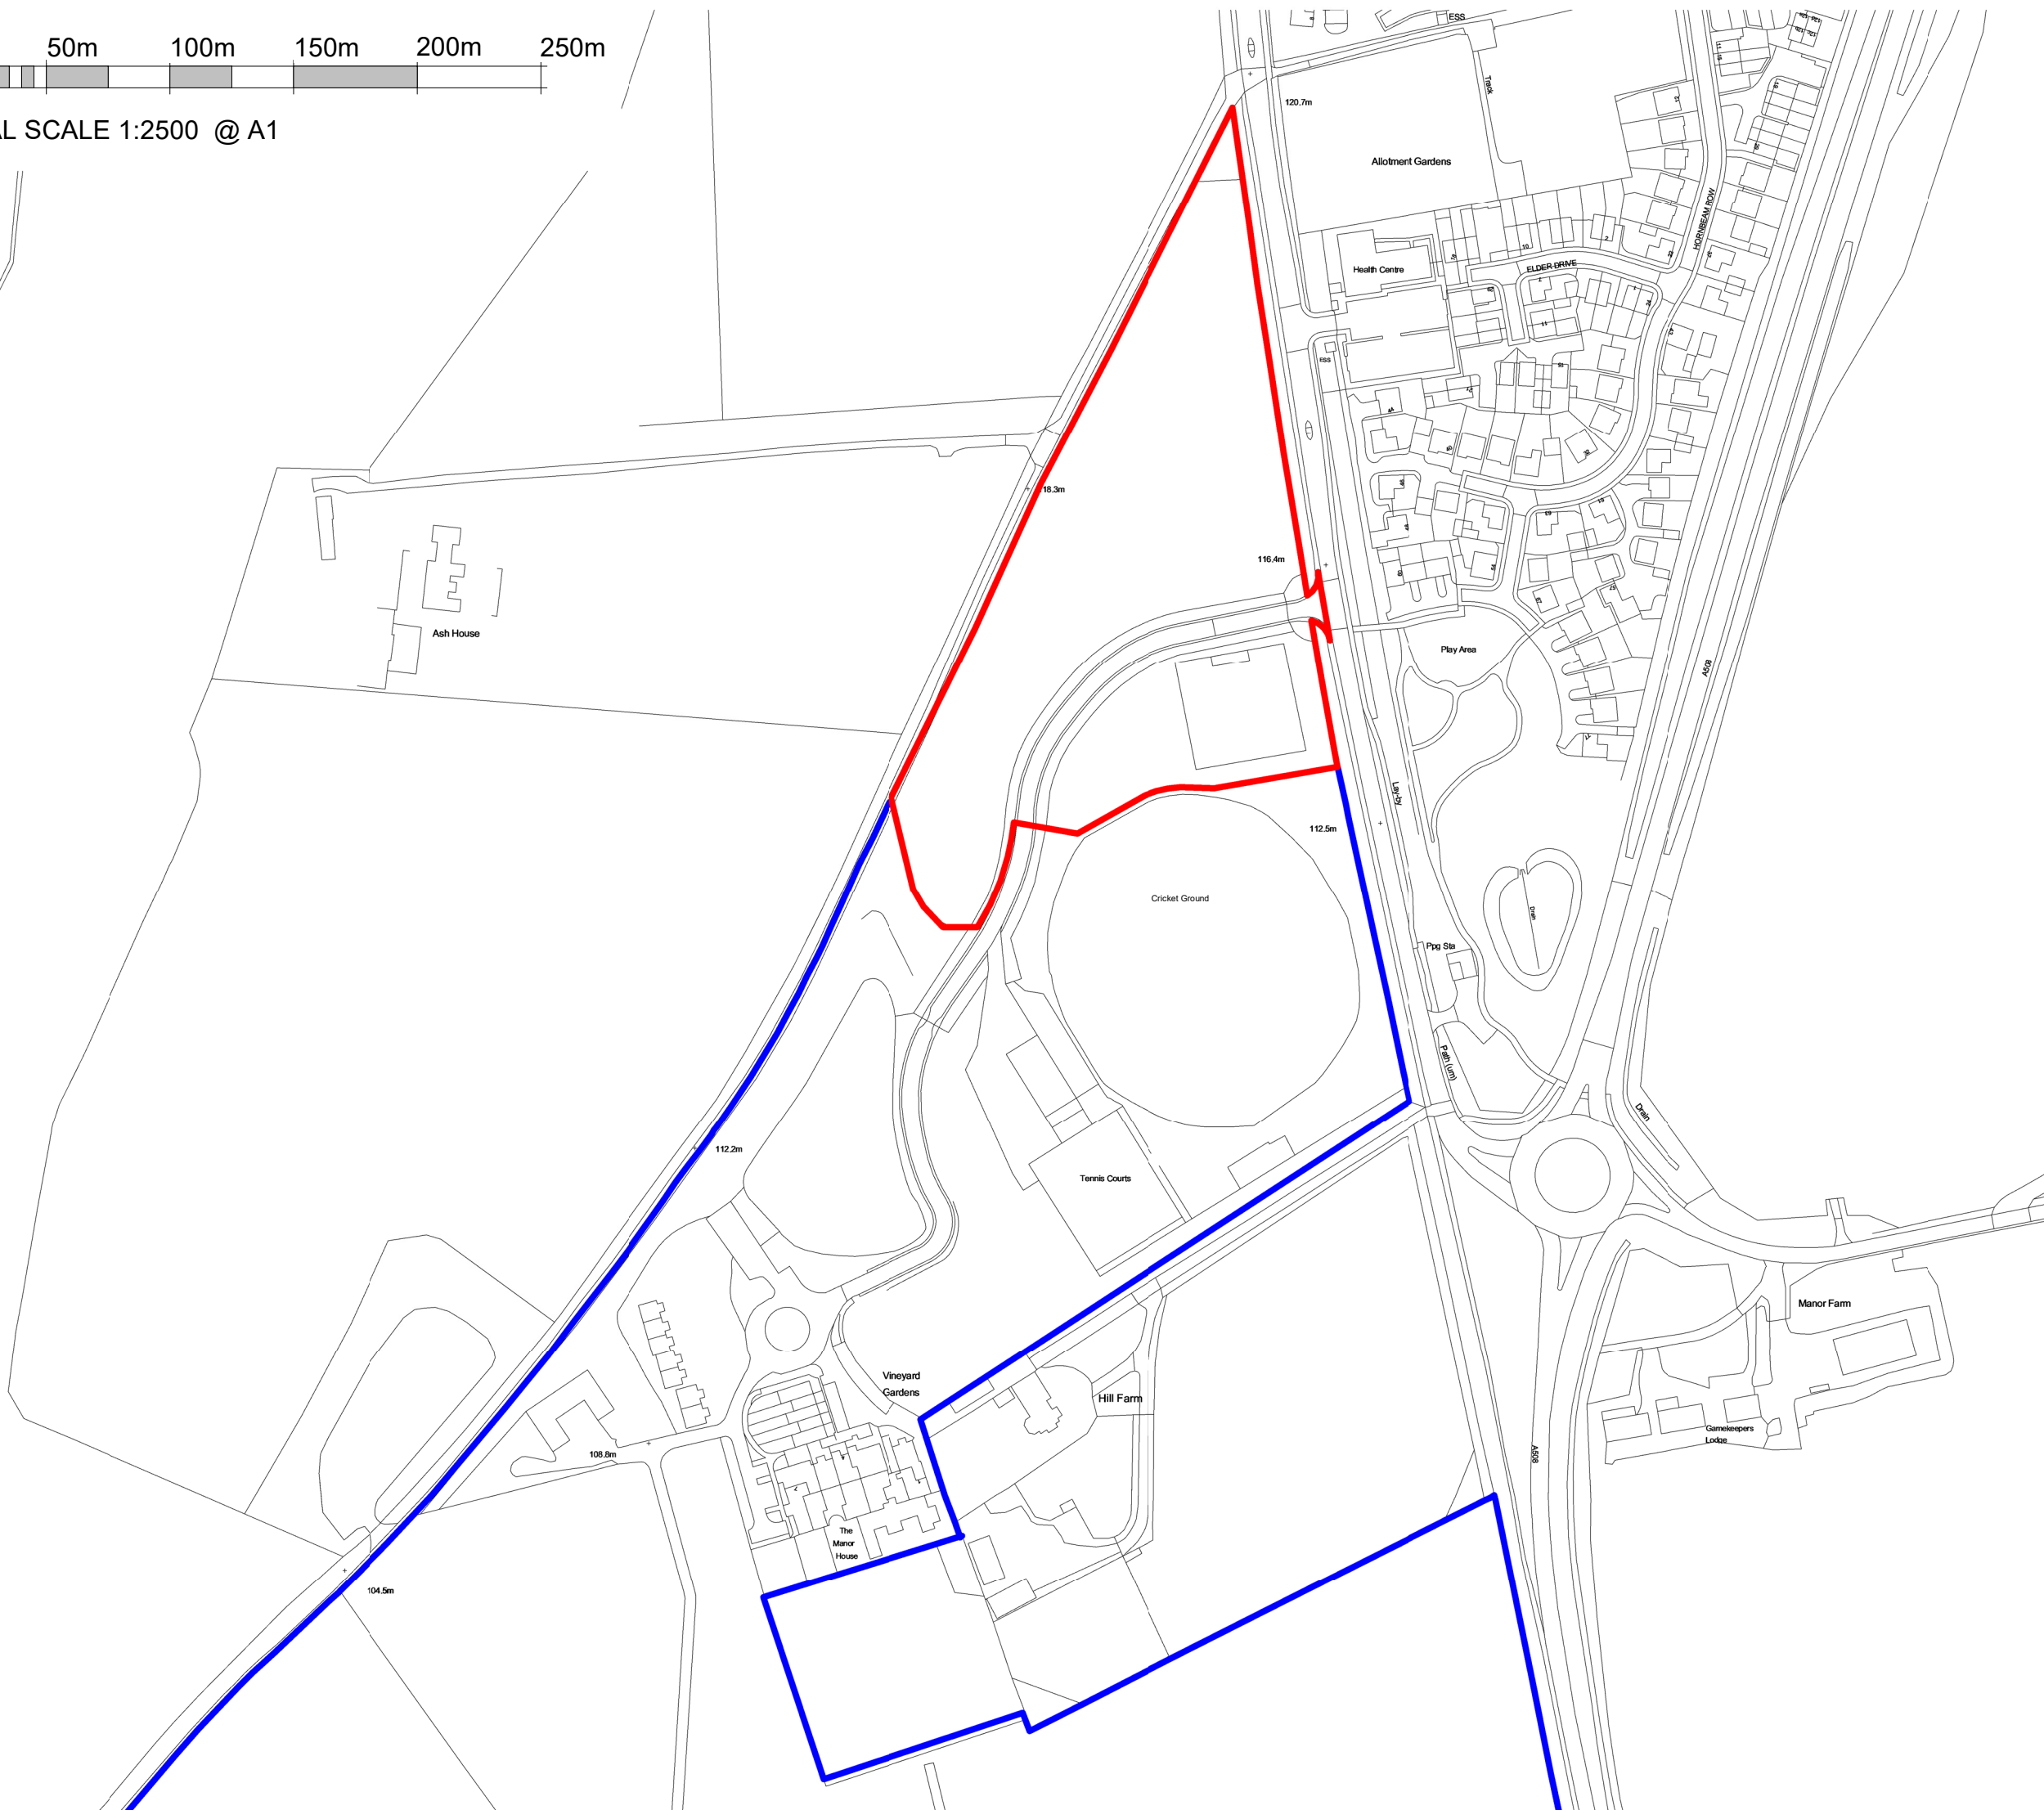


VISUAL SCALE 1:2500 @ A1

This drawing is to be read in conjunction with all related drawings. All dimensions must be checked and verified on site before commencing any work or producing shop drawings. The originator should be notified immediately of any discrepancy. This drawing is copyright and remains the property of Socrates Architects.

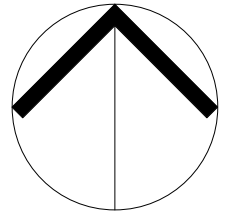

Revision	Description	Drawn	Date	Checked

Socrates Architects

M +44 (0) 7829998821
 T +44 (0) 1534 639773
 E info@socratesarchitects.com
socratesarchitects.com

Client's Name
 DR. DALLAS BURSTON

Job Title
 BRIXWORTH LOCAL SERVICES

Drawing Title
 SITE LOCATION PLAN

Scale
 1 : 2500 @A3

Job No
2023028 A010

Status _____ Rev _____