
Plot	Beds	Area m ²	Area ft ²	Storeys
1	5 (5B10P)	241.8	2,603	2
2	5 (5B10P)	260.1	2,800	2
3	5 (5B10P)	242.1	2,606	2
4	5 (5B10P)	224.8	2,420	1.5
5	3 (3B6P)	115.1	1,239	1
6	3 (3B6P)	148.5	1,598	1

INDICATIVE SCHEDULE OF ACCOMMODATION



LAND OFF KINETON ROAD, GAYDON

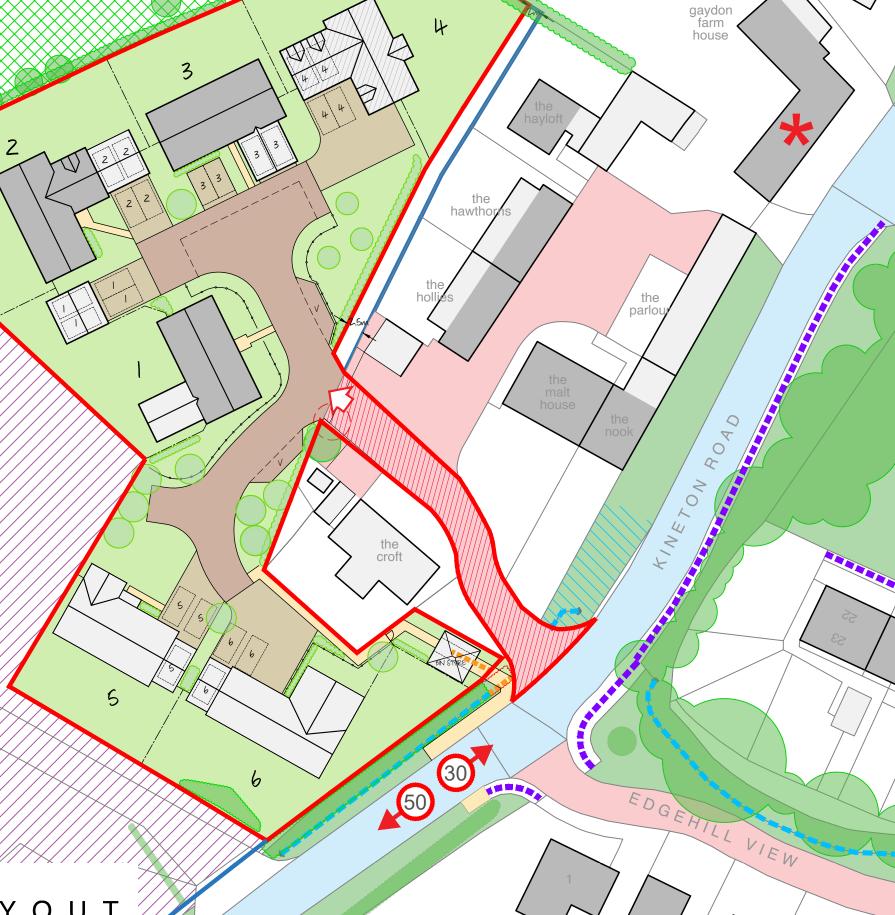

 \checkmark

INDICATIVE LAYOU Т

A STREET FOR THE STREET F

ST MARK.S

A REAL PROVIDENCE

No. Ang

Rev	Amendments	Date
A	Boundary & Key amended.	01.12.22
в	Plot 4 reconfigured & reduced in height and floor area. Key & schedule amended.	03.03.23

Client

Ellis Machinery

Project

Land at Ellis Machinery yard, Gaydon Farm, Gaydon

Drawing Indicative Site Layout

Date Nov 2022	Purpose Planning	
Scale 1:500	Drawing Size @ A3	- North
Project No. 372A04	Drawing No.	Revision

All written/scaled dimensions/floor areas are subject to on-site verification by contractors before work commences. This drawing and design are © Copyright Malcolm Payne Group Limited. No reproduction or alteration is permitted.

Malcolas	Malcoim Payne Group Limited Anthincture 1 Design 1 Conservation
	176 Holijday Street, Birmingham, B1 17J +44 (0)121 6433156
	20 Eastbourne Terrace, London, W2 &LQ +44 (0)207 262 4713

